
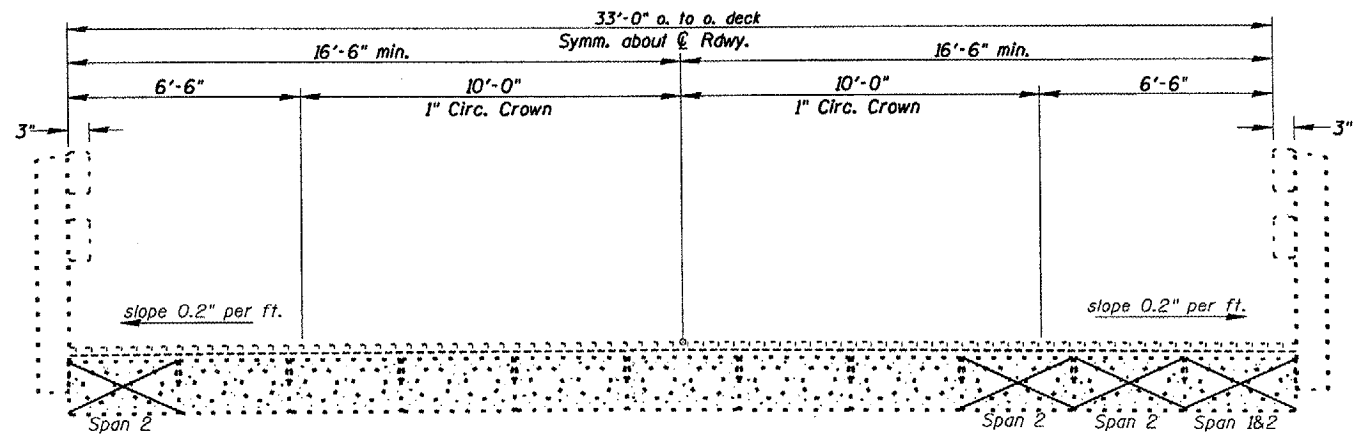



F.A.P. RTE.	SECTION	COUNTY	TOTAL SHEETS	SHEET NO.
310	(102B)I	MERCER	11	9
STA. 1077+00				
FED. ROAD DIST. NO. 4 ILLINOIS FED. AID PROJECT				

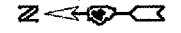

Beam to be Braced

BRIDGE CROSS SECTION

(Looking North)

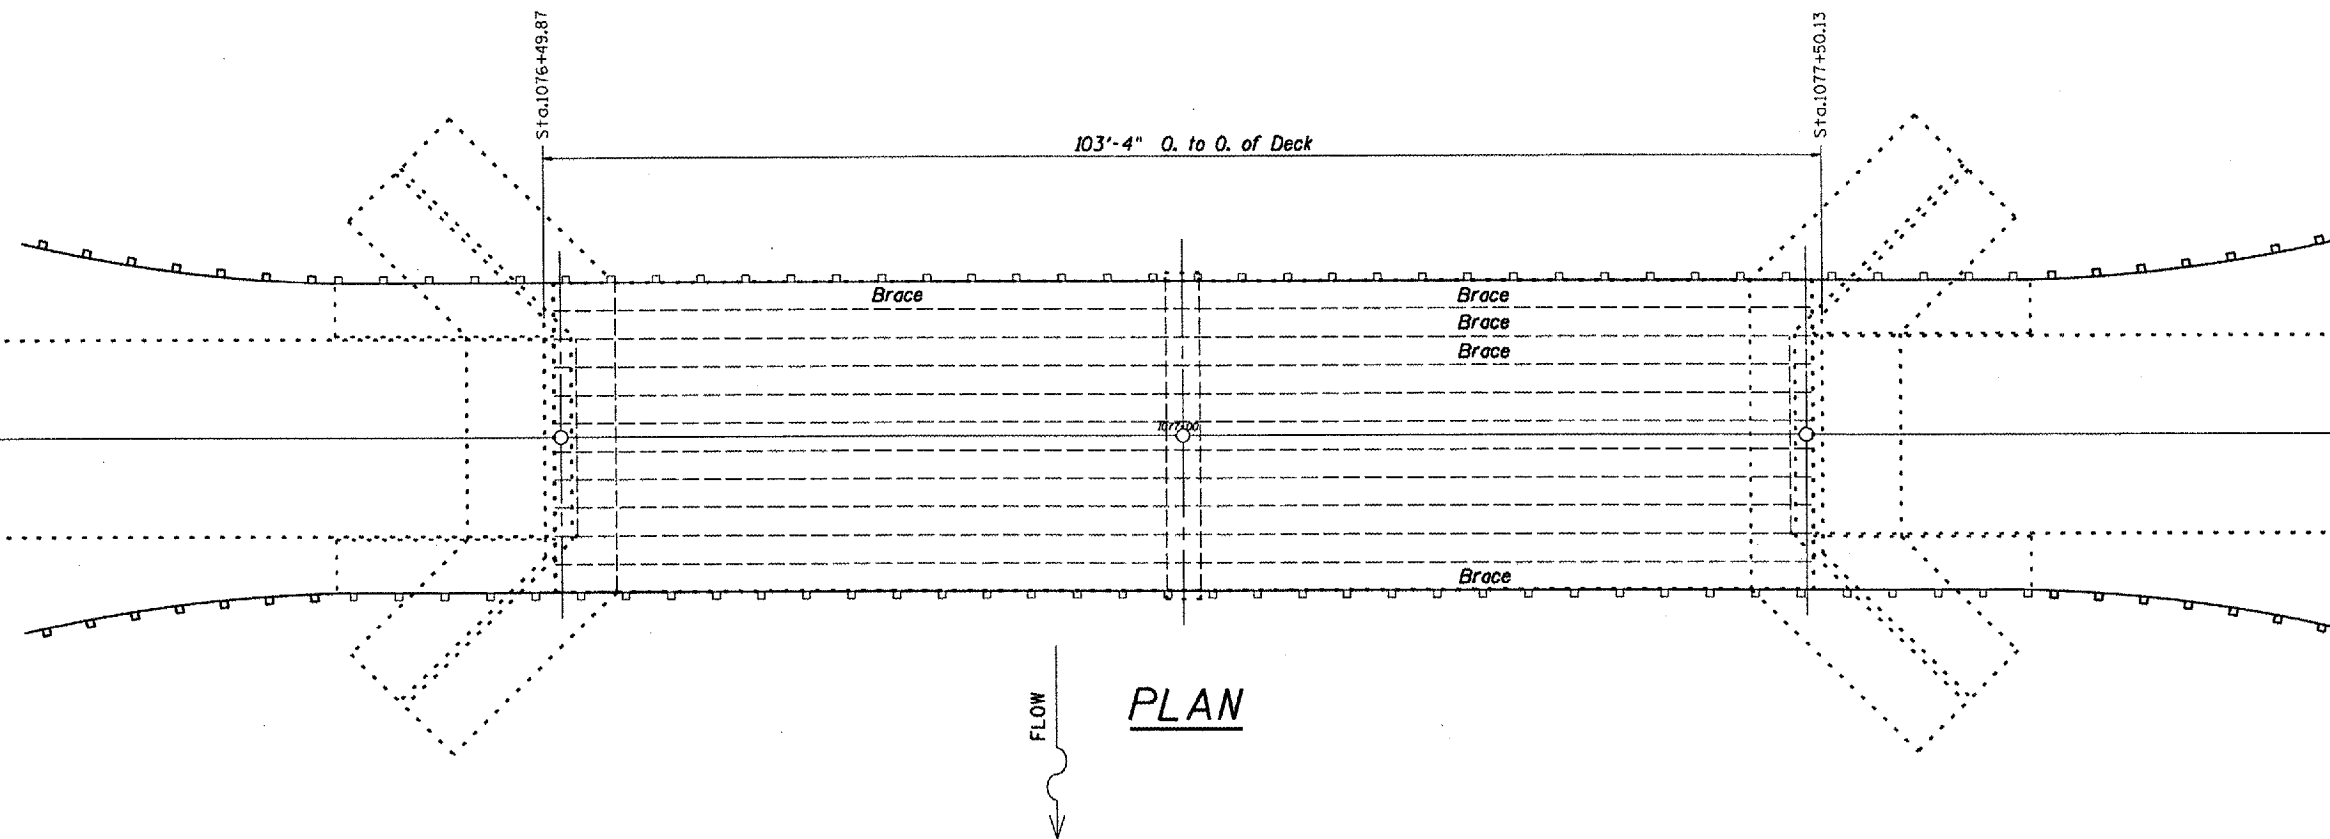

PLAN

SN.066-0004 US. 67
over HENDERSON CRK.

REVISIONS	
NAME	DATE

ILLINOIS DEPARTMENT OF TRANSPORTATION

TRAFFIC CONTROL

SCALE: VERT. _____
HORIZ. _____
DATE 08-01-2007

DRAWN BY CEJ
CHECKED BY _____

NOTES
Refer to Highway Standard 701201 in conjunction with this sheet for exact placement of traffic management devices and other clarifications as construction is proposed with temporary use of this standard for materials delivery and unloading.

#DATE###-01-07
 #FILE###\GEORGINA\T\STAMP\NS\500\A\B\Bridges\Contractors\Emer-gency\PC\Drawings\107700 SN.066-0004 US.67 over Henderson Crk.dgn
 #SCALE#
 #SHEET#