


# TYPICAL SECTION

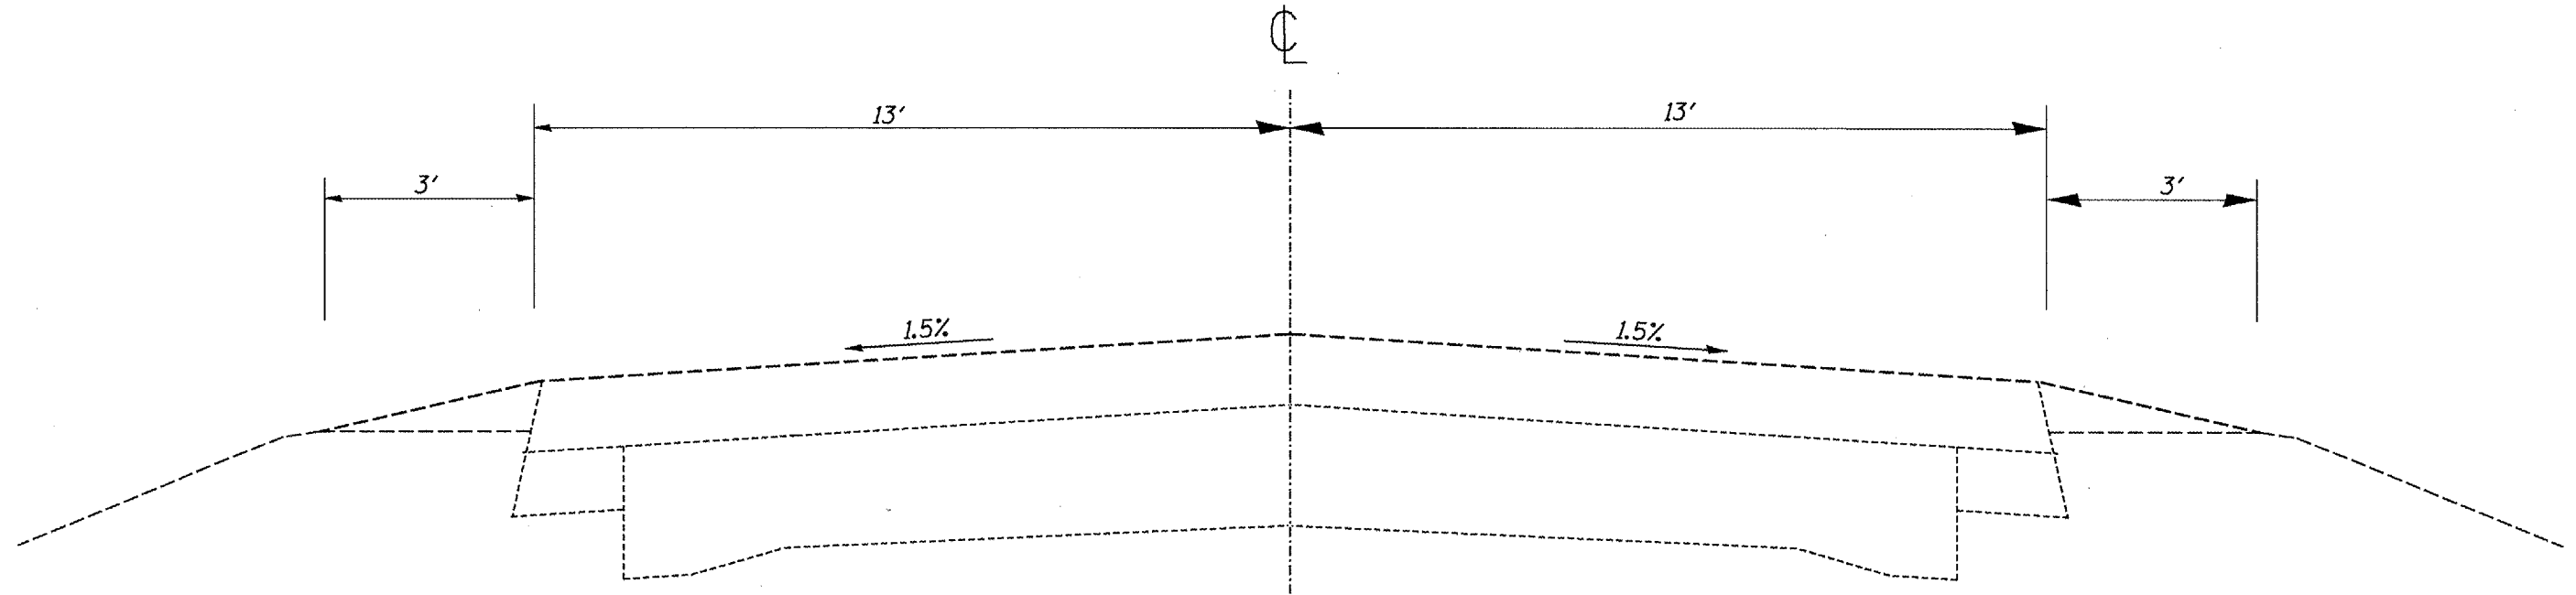

FILE NAME =	USER NAME = jacknw	DESIGNED -	REVISED -	<b>STATE OF ILLINOIS DEPARTMENT OF TRANSPORTATION</b>	<b>TYPICAL SECTION</b>		F.A.P. RTE.	SECTION	COUNTY	TOTAL SHEETS	SHEET NO.
S:\GEN\DRAWING\STD&PLNS\SQUAD10\Emergency Bridge Repair Contracts\119\bridge\plan01.dwg	PLOT SCALE = 100.0000' / IN.	DRAWN -	REVISED -				693	(119BR)I	TAZEWELL	7	4
PLOT DATE = 12/21/2007	DATE -	CHECKED -	REVISED -		SCALE: NONE		STA.	TO STA.	CONTRACT NO. 68776		
									FED. ROAD DIST. NO. IL 9 FED. AID PROJECT		