


DATE	
BY	
FINAL SURVEY	
PLOTTED	
NOTE BOOK	
AREAS CHECKED	
NO.	

DATE	
BY	
ORIGINAL SURVEY	
PLOTTED	
NOTE BOOK	
AREAS CHECKED	
NO.	

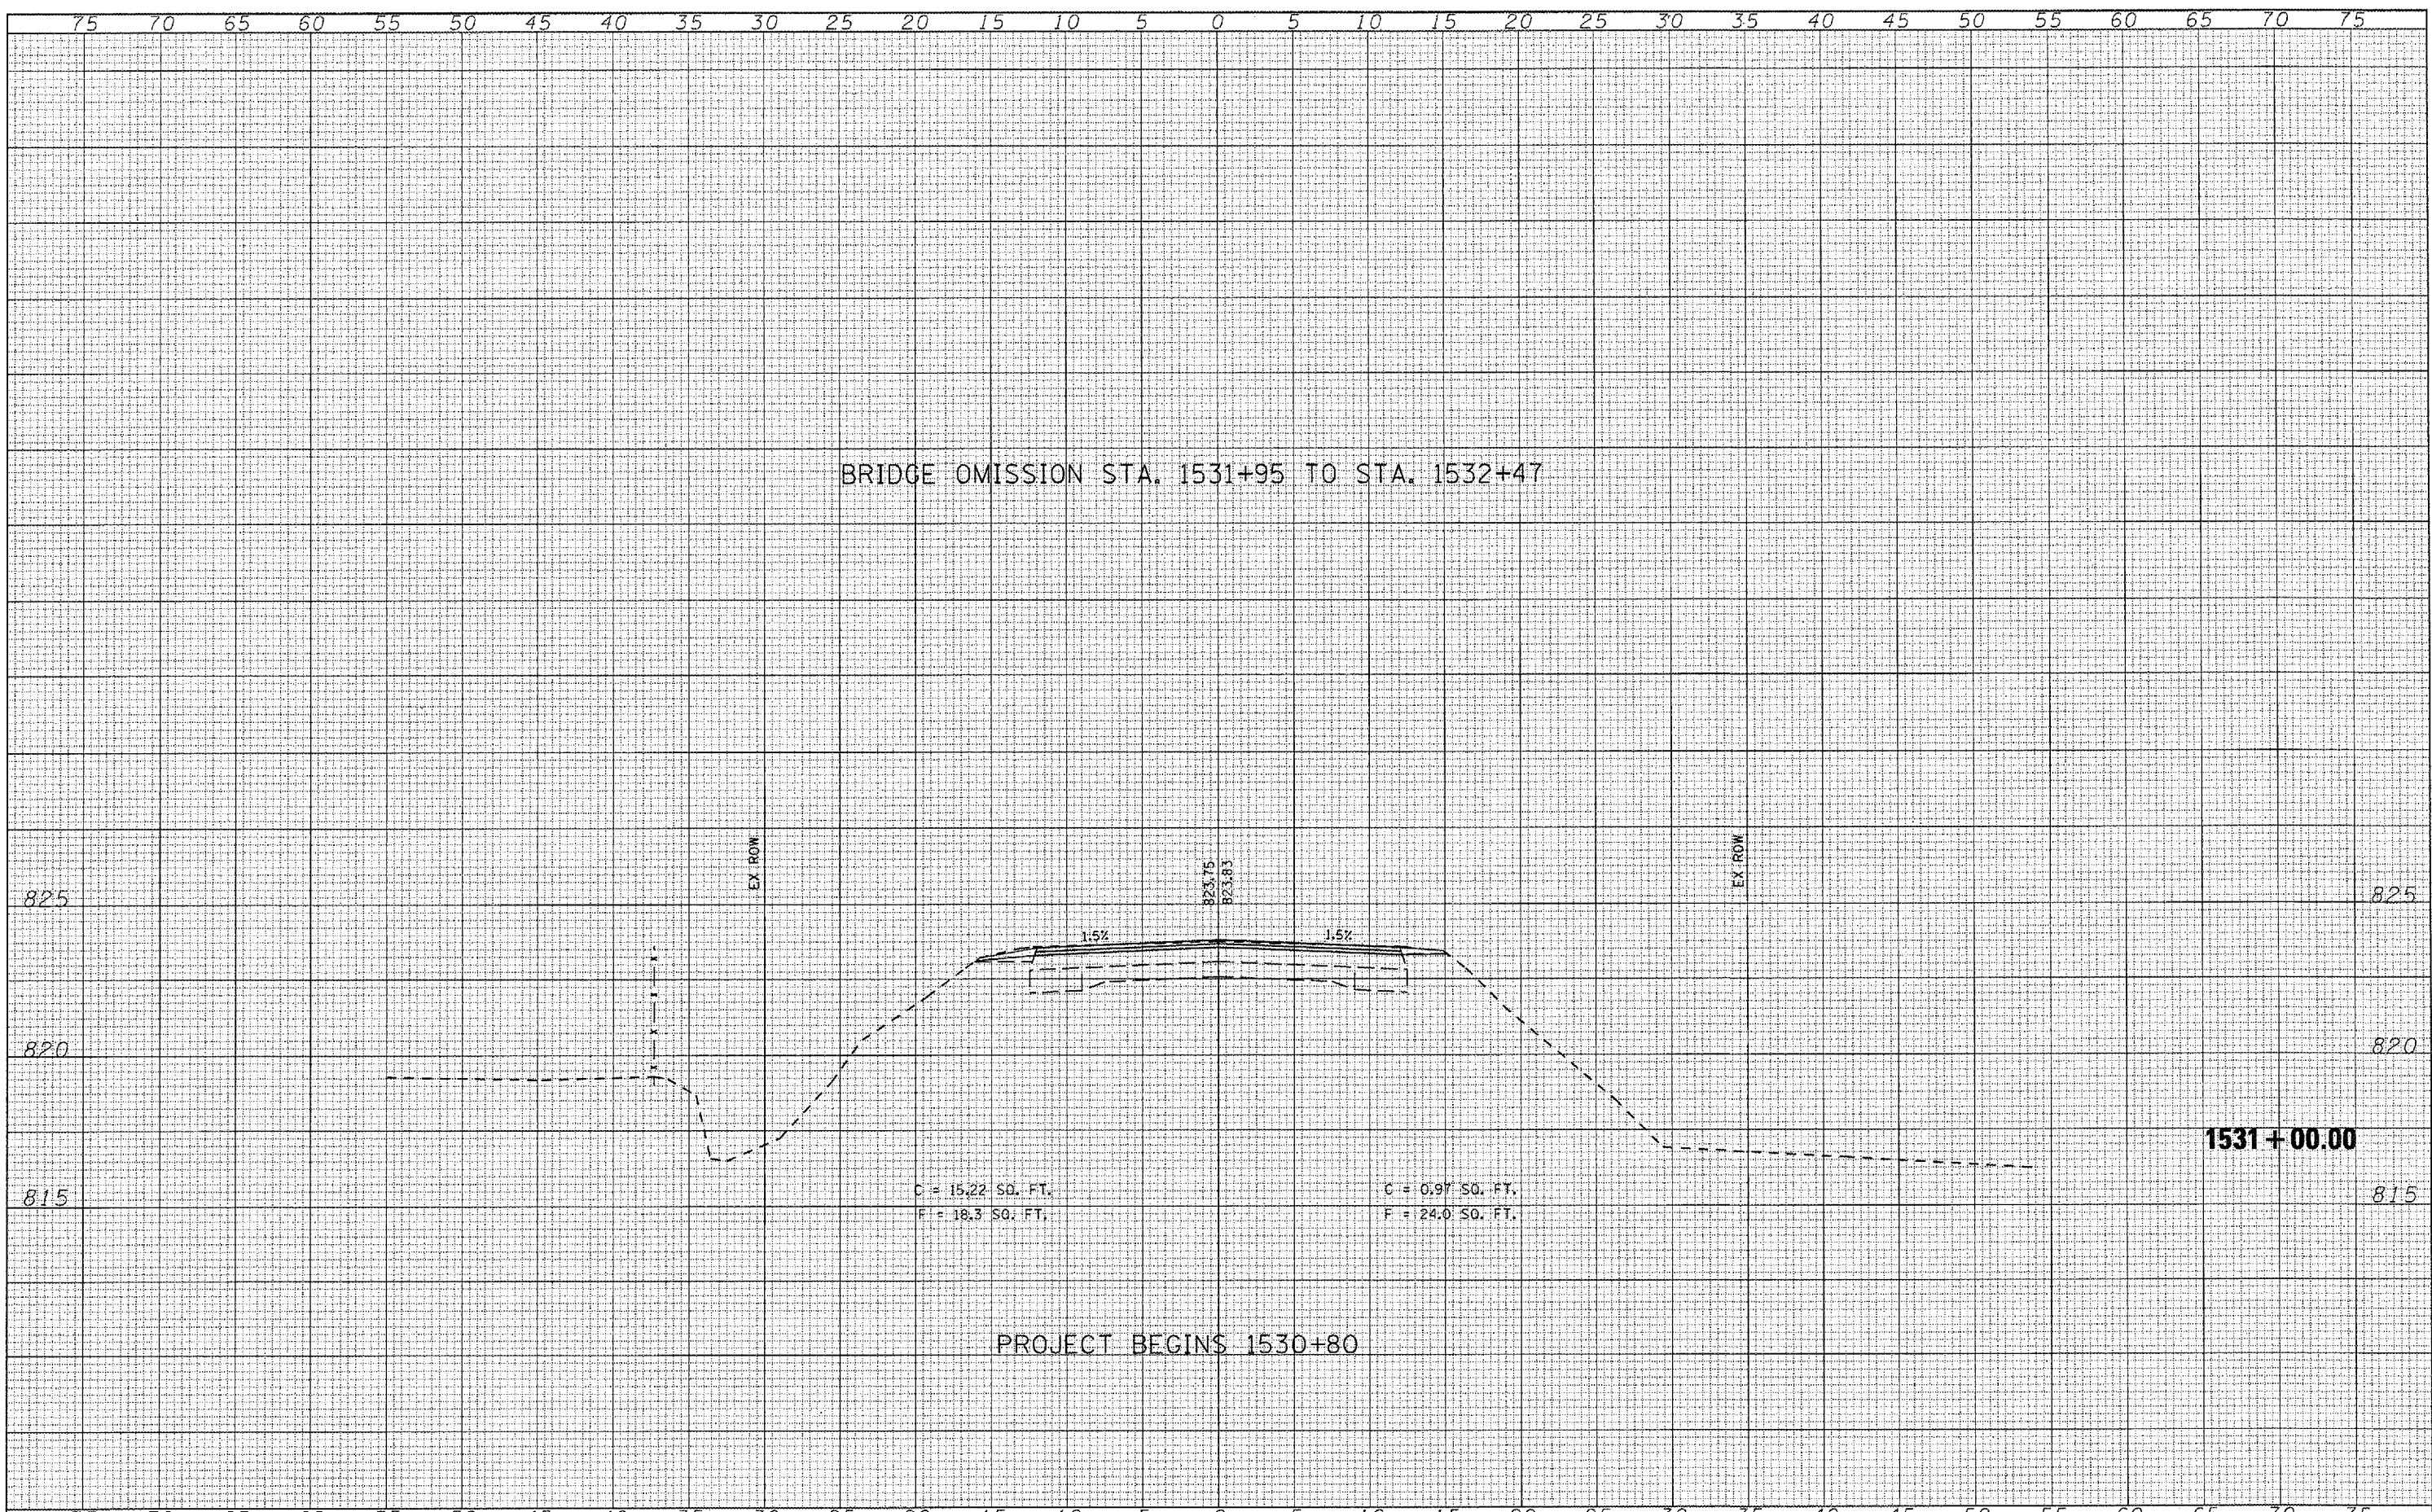

FILE NAME =	USER NAME = eallierbw	DESIGNED -	REVISED -	STATE OF ILLINOIS DEPARTMENT OF TRANSPORTATION	CROSS SECTIONS ILLINOIS ROUTE 9 OVER BRAYS CREEK			F.A. RTE.	SECTION	COUNTY	TOTAL SHEETS	SHEET NO.			
ca\projects\512406 (v8)\2007.12.18 idot revision\sec.dgn		DRAWN - GEW	REVISED -		SCALE:	SHEET NO.	OF	SHEETS	STA. 1531+00.00	TO STA. 1531+00.00	693	(21BR-3)BR	McLean	23	20
PLOT SCALE = 10.0000' / IN.		CHECKED -	REVISED -		FED. ROAD DIST. NO.	ILLINOIS FED. AID PROJECT									
PLOT DATE = 12/21/2007		DATE -	REVISED -		CONTRACT NO. 70610										