


DATE	
BY	
SURVEYED	
PLOTTED	
TEMPLATE	
NOTE BOOK	
NO.	
AREAS CHECKED	

DATE	
BY	
SURVEYED	
PLOTTED	
TEMPLATE	
NOTE BOOK	
NO.	
AREAS CHECKED	

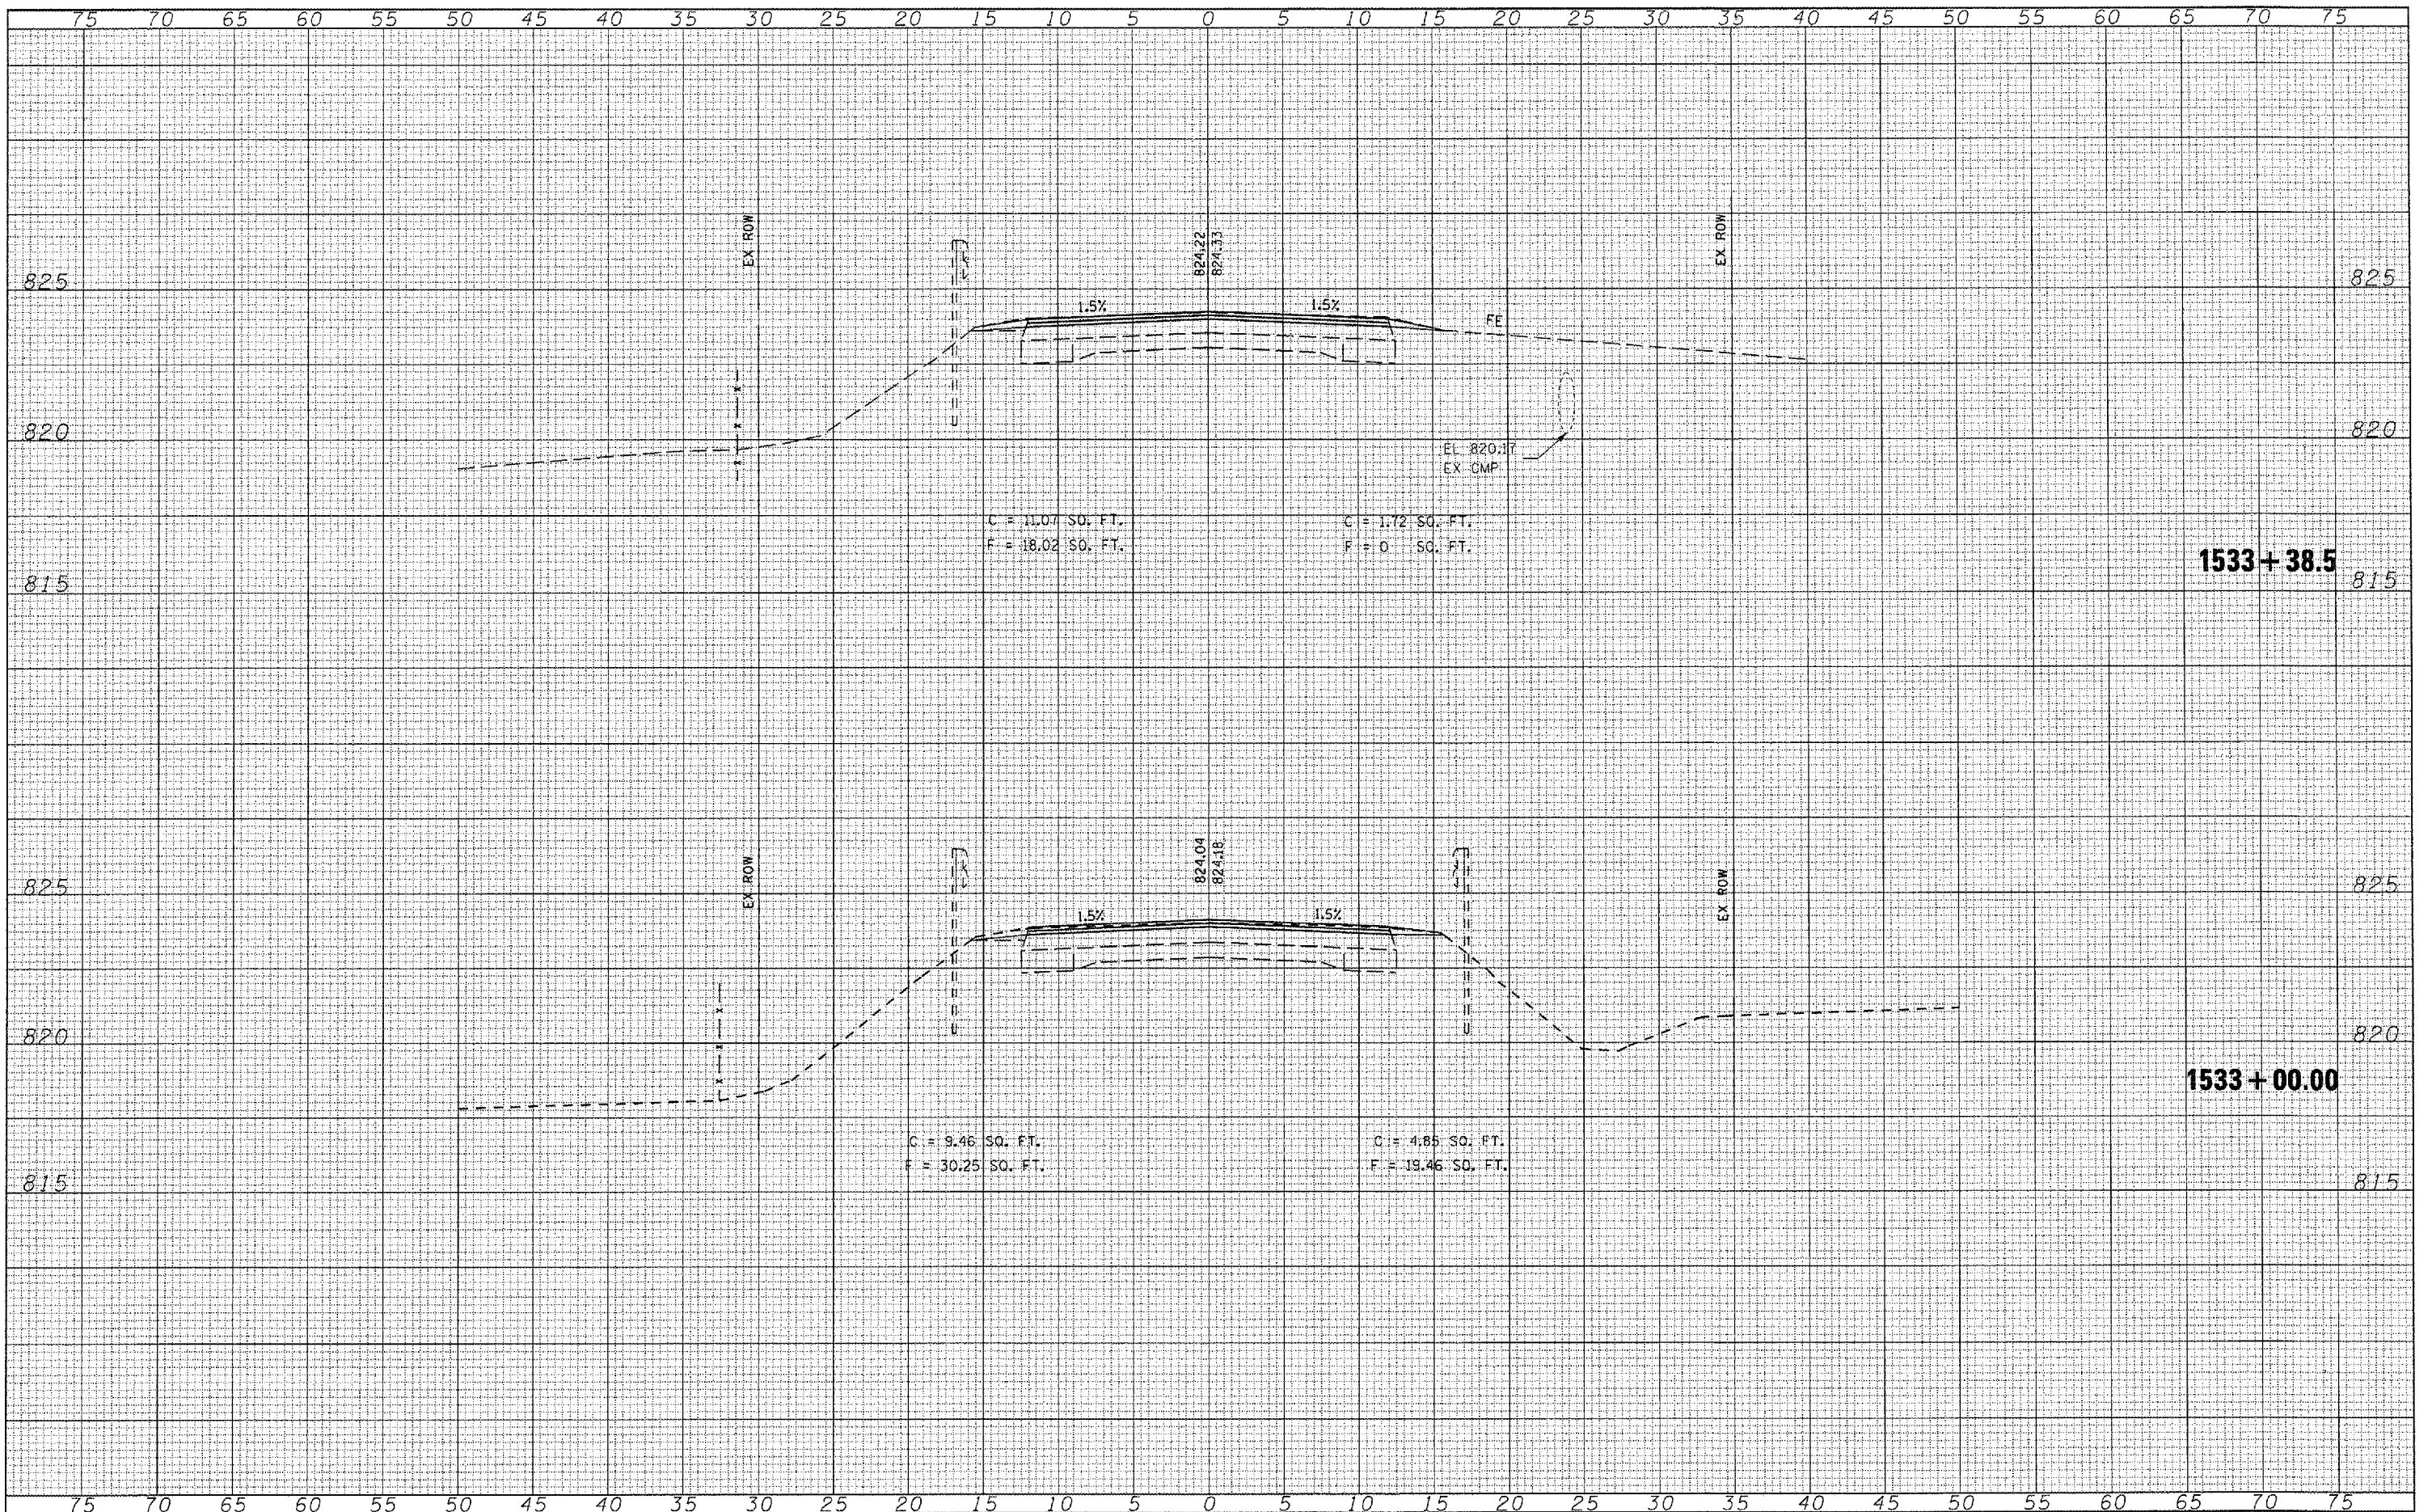

FILE NAME = c:\projects\d512406 (w8)\2007.12.18\dot revisions\rsacdgn

USER NAME = collisrbw
 DESIGNED -
 DRAWN - GEW
 CHECKED -
 DATE -

REVISIED -
 REVISIED -
 REVISIED -
 REVISIED -

REVISIED -
 REVISIED -
 REVISIED -
 REVISIED -

STATE OF ILLINOIS
 DEPARTMENT OF TRANSPORTATION

CROSS SECTIONS
 ILLINOIS ROUTE 9 OVER BRAYS CREEK
 SCALE: SHEET NO. OF SHEETS STA. 1533+00.00 TO STA. 1533+38.50

F.A. RTE.	SECTION	COUNTY	TOTAL SHEETS	SHEET NO.
693	(21BR-3)BR	McLean	23	21
FED. ROAD DIST. NO. ILLINOIS FED. AID PROJECT			CONTRACT NO. 70610	