


PROJECT ENDS 1533+65

DATE	BY	DATE
FINAL SURVEY	SURVEYED	PLOTTED
NOTE BOOK NO.	TEMPLATE	AREAS CHECKED

DATE	BY	DATE
ORIGINAL SURVEY	SURVEYED	PLOTTED
NOTE BOOK NO.	TEMPLATE	AREAS CHECKED

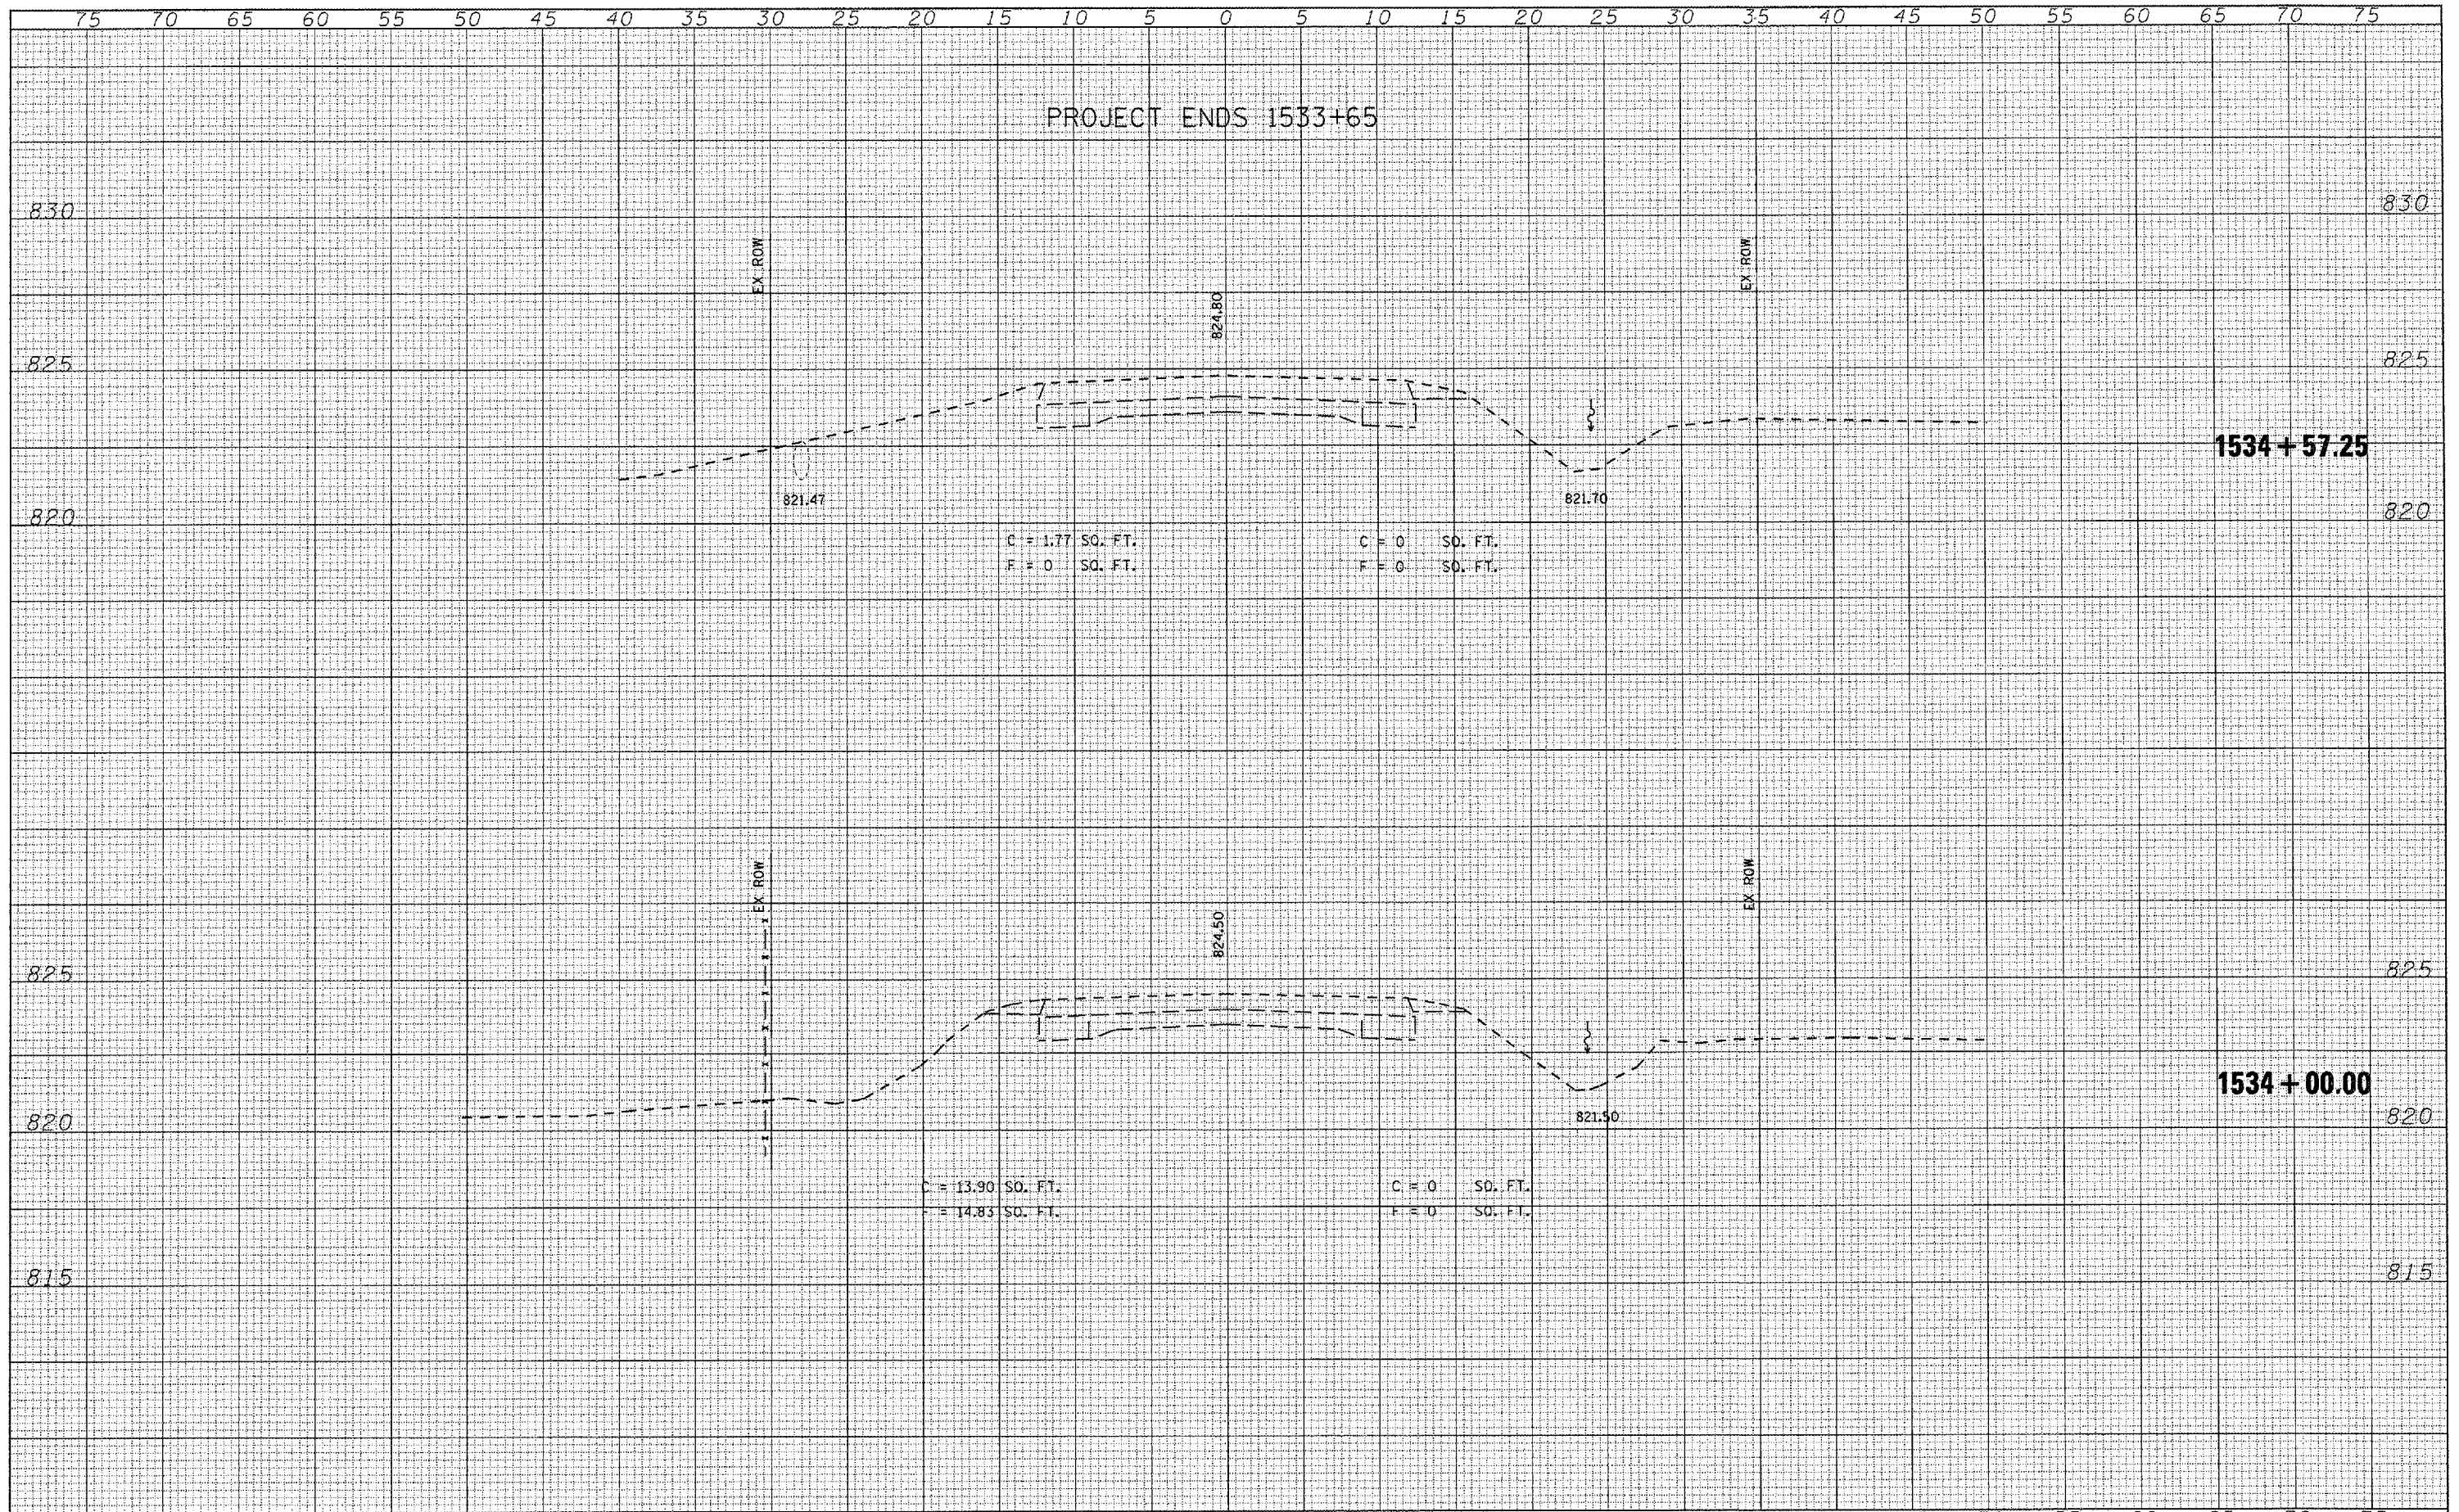

FILE NAME =	USER NAME = collierbv	DESIGNED -	REVISED -	<p align="center">STATE OF ILLINOIS DEPARTMENT OF TRANSPORTATION</p> <p align="center">CROSS SECTIONS ILLINOIS ROUTE 9 OVER BRAYS CREEK</p> <p>SCALE: SHEET NO. OF SHEETS STA. 1534+00.00 TO STA. 1534+57.25</p>	F.A. RTE.	SECTION	COUNTY	TOTAL SHEETS	SHEET NO.
or\projects\0512406 (w8)\2007.12.18 \dot revisions\sssec.dgn		DRAWN - GEW	REVISED -		693	(21BR-3)BR	McLean	23	22
PLOT SCALE = 10.0000" / 1"		CHECKED -	REVISED -		CONTRACT NO. 70610				
PLOT DATE = 12/21/2007		DATE -	REVISED -		FED. ROAD DIST. NO. ILLINOIS FED. AID PROJECT				