


DATE	BY
FINAL SURVEY	SURVEYED
NOTE BOOK	PLOTTED
NO.	TEMPLATE
	AREAS CHECKED

DATE	BY
ORIGINAL SURVEY	SURVEYED
NOTE BOOK	PLOTTED
NO.	TEMPLATE
	AREAS CHECKED

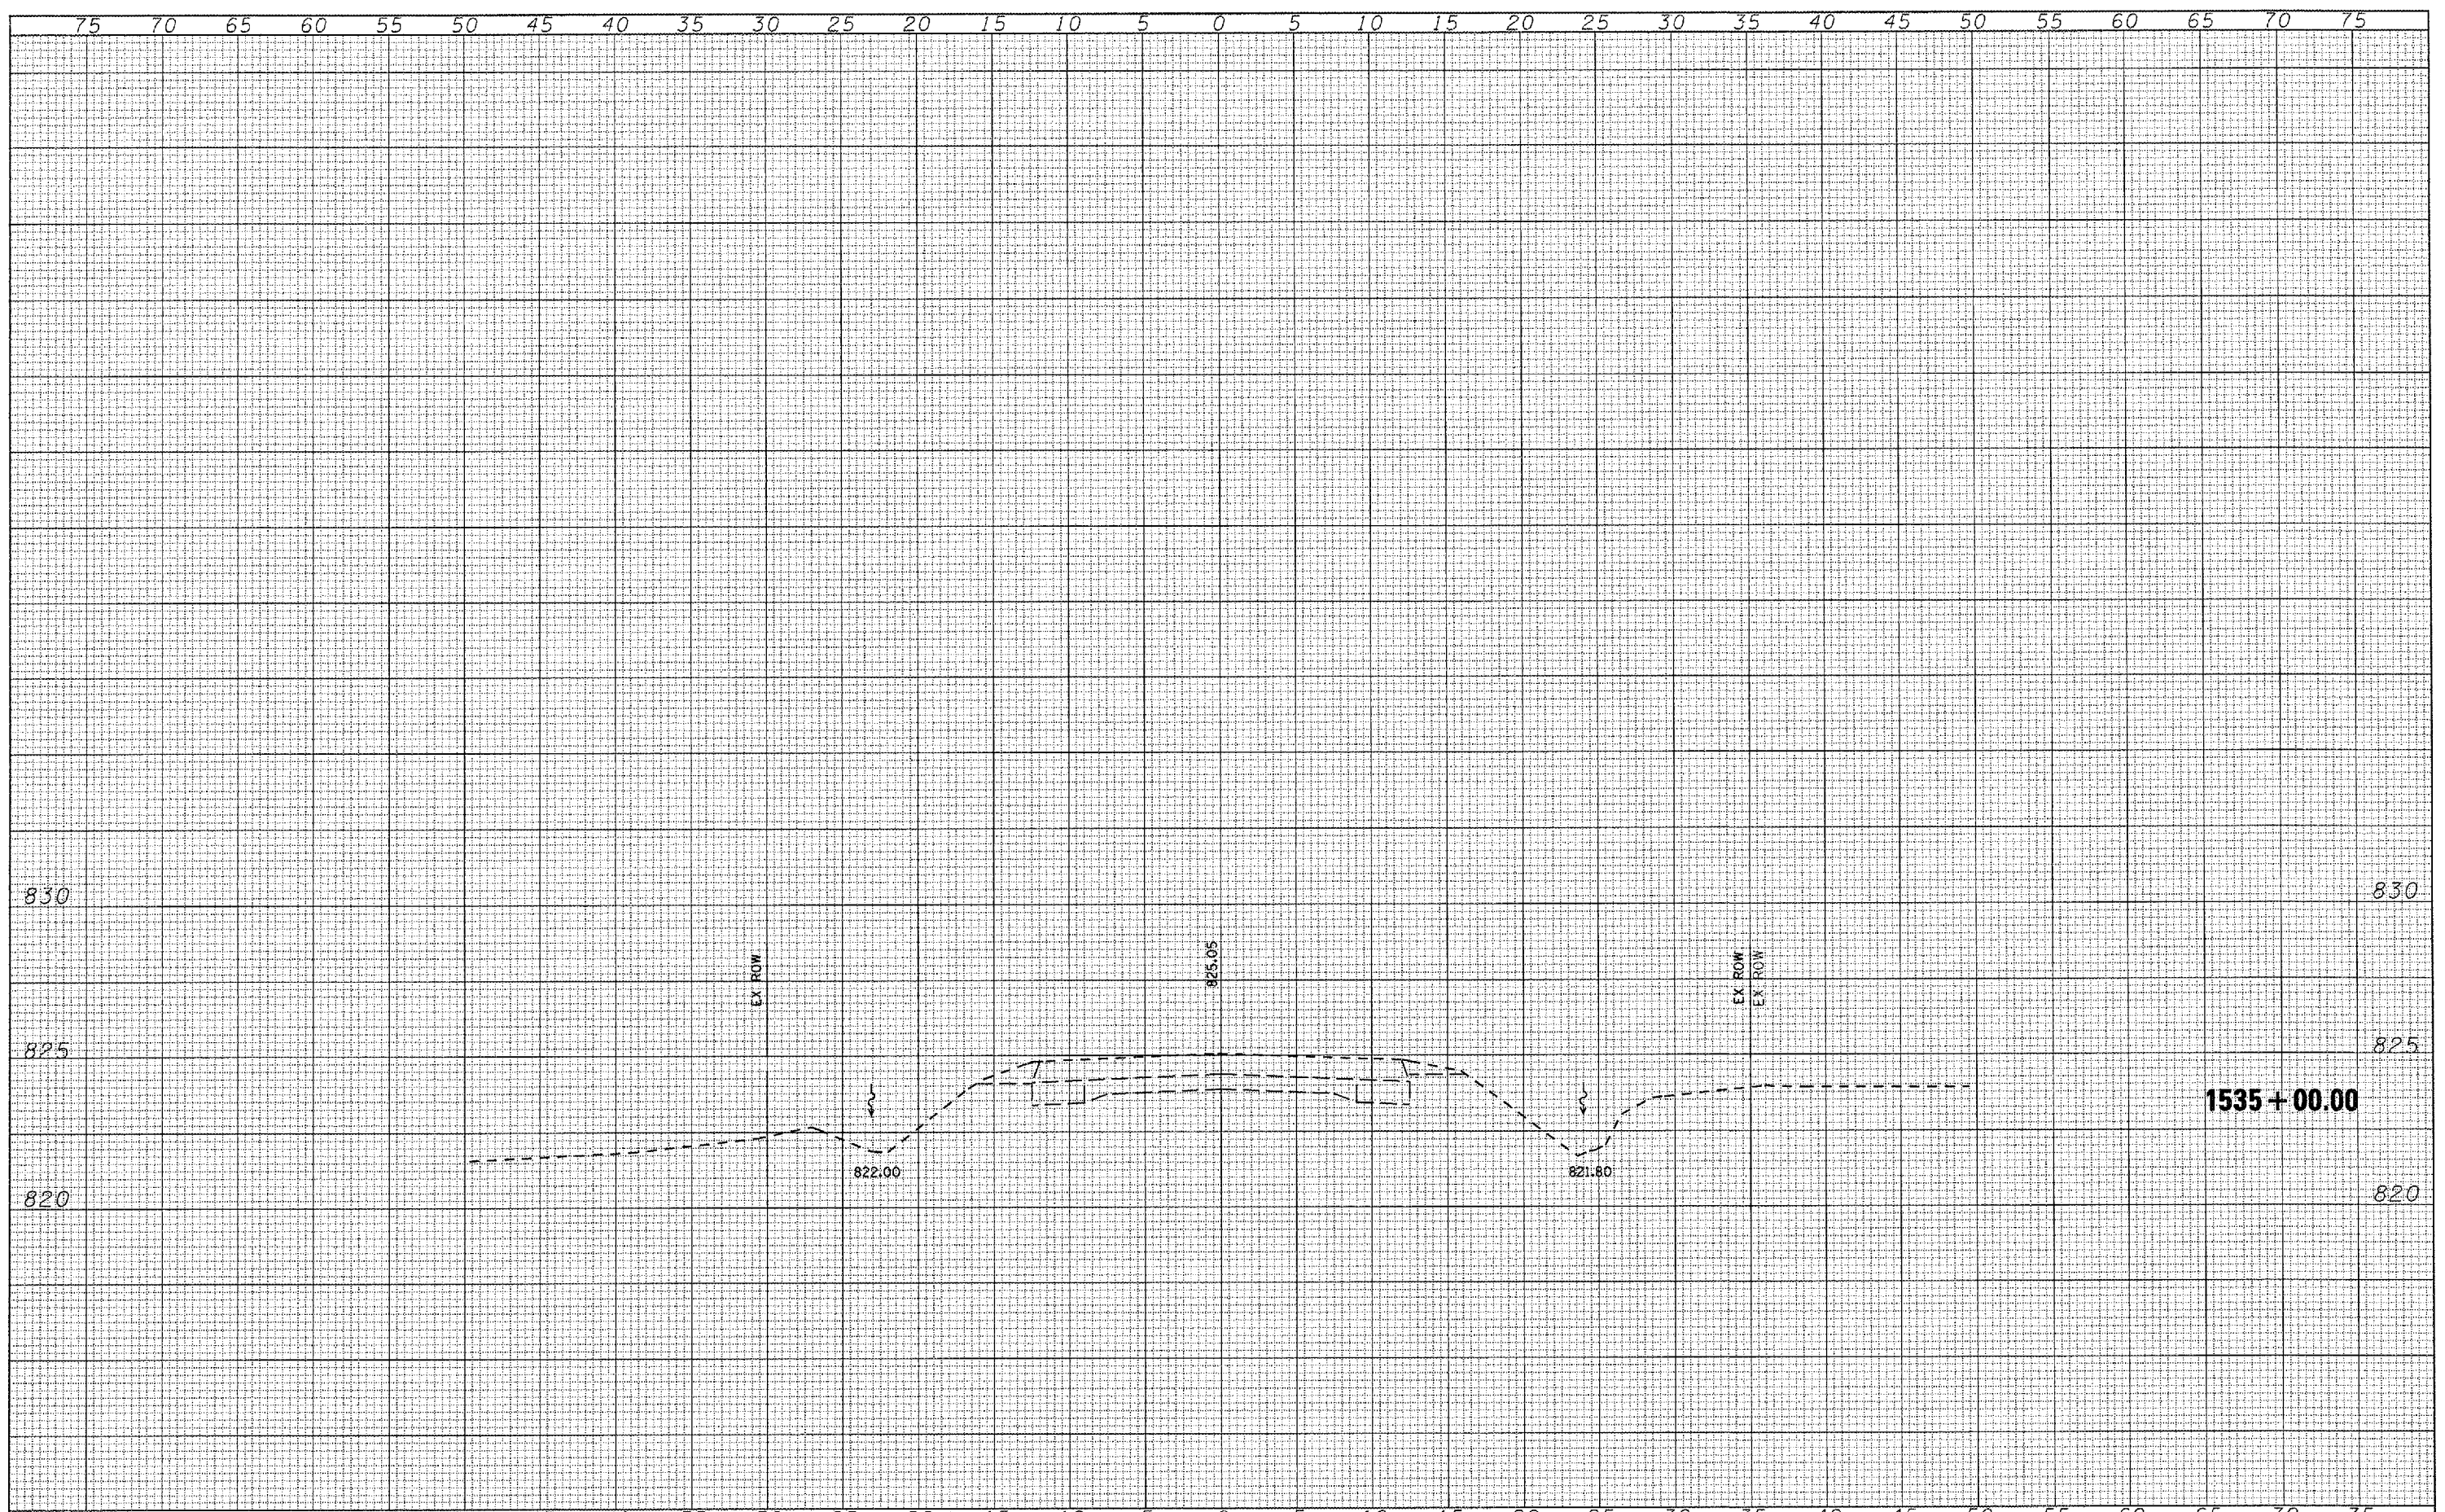

FILE NAME =	USER NAME = oallierbw	DESIGNED -	REVISED -	STATE OF ILLINOIS DEPARTMENT OF TRANSPORTATION	CROSS SECTIONS ILLINOIS ROUTE 9 OVER BRAYS CREEK		F.A. RTE.	SECTION	COUNTY	TOTAL SHEETS	SHEET NO.	
ci:\projects\d512406 (v8)\2007.12.18\dot revisions\xsec.dgn		DRAWN - GEW	REVISED -		693	(2)BR-3)BR	MaLeon	23	23			
PLOT SCALE = 10.0000 / IN.		CHECKED -	REVISED -		SCALE:		SHEET NO. OF SHEETS		STA. 1535+00.00 TO STA. 1535+00.00	FED. ROAD DIST. NO.	ILLINOIS FED. AID PROJECT	
PLOT DATE = 12/21/2007		DATE -	REVISED -						CONTRACT NO. 70610			