

F.A.I. RTE.	SECTION	COUNTY	TOTAL SHEETS	SHEET NO.
74	FY08HSIP	**	172	1
FED. ROAD DIST. NO.	ILLINOIS	CONTRACT NO. 70643		
** CHAMPAIGN & VERMILION COUNTIES				

STATE OF ILLINOIS  
DEPARTMENT OF TRANSPORTATION  
DIVISION OF HIGHWAYS

**PROPOSED  
HIGHWAY PLANS**

F.A.I. ROUTE 74  
SECTION FY08HSIP  
PROJECT ACHSIP-074-6(150)200  
CHAMPAIGN & VERMILION COUNTIES  
GUARDRAIL IMPACT ATTENUATORS  
C-95-014-07

D95-014-07  
172  
174




LOCATION OF SECTION INDICATED THUS: - - -

FOR INDEX OF SHEETS, SEE SHEET NO. 4  
FOR SUMMARY OF QUANTITIES, SEE SHEET NO. 6 - 7

PROJECT BEGINS  
STA. 734 + 00


ADT: 29,200 (2007)

**DESIGN DESIGNATION**  
FUNCTIONAL CLASSIFICATION  
INTERSTATE

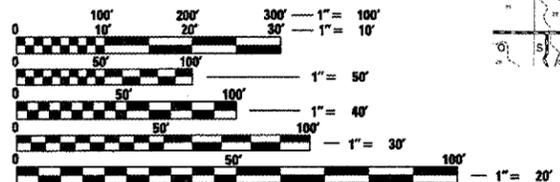

FULL SIZE PLANS HAVE BEEN PREPARED USING STANDARD ENGINEERING SCALES. REDUCED SIZED PLANS WILL NOT CONFORM TO STANDARD SCALES. IN MAKING MEASUREMENTS ON REDUCED PLANS, THE ABOVE SCALES MAY BE USED.

J.U.L.I.E.  
JOINT UTILITY LOCATION INFORMATION FOR EXCAVATION  
1-800-892-0123  
OR 811

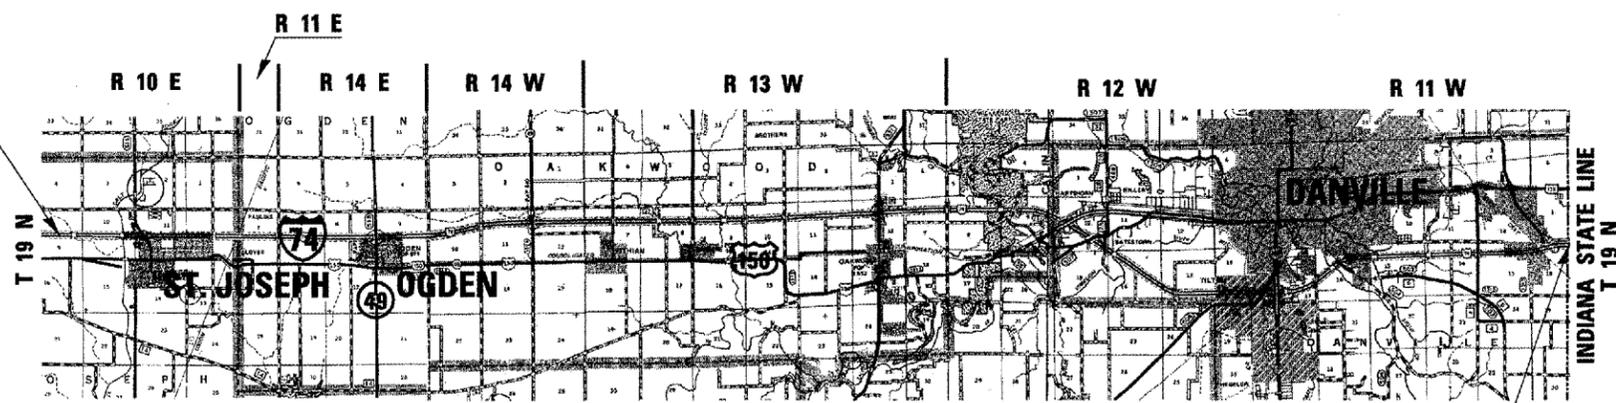

CHAMPAIGN COUNTY  
VERMILION COUNTY

PROJECT ENDS  
STA. 2231 + 13.24

STATE OF ILLINOIS  
DEPARTMENT OF TRANSPORTATION  
DIVISION OF HIGHWAYS

SUBMITTED 12/20 20 07

*Joseph L. Asmus*  
DEPUTY DIRECTOR OF HIGHWAYS, REGION 3 ENGINEER

February 1, 2008  
*Eric E. Harn*  
ENGINEER OF DESIGN AND ENVIRONMENT

February 1, 2008  
*Christine M. Reed*  
DIRECTOR OF HIGHWAYS, CHIEF ENGINEER

PROJECT ENGINEER: **KENSIL GARNETT**  
SQUAD LEADER: **CORY SHEEHY**  
DESIGNER: **RYAN CARROLL**  
CONTRACT NO. 70643

**PRINTED BY THE AUTHORITY  
OF THE STATE OF ILLINOIS**

TOTAL LENGTH OF SECTION & PROJECT = 149,713.24 FEET = 28.355 MILES  
NET LENGTH OF SECTION & PROJECT = 149,713.24 FEET = 28.355 MILES