


95 90 85 80 75 70 65 60 55 50 45 40 35 30 25 20 15 10 5 0 5 10 15 20

DATE	BY	SURVEYED	PLOTTED
		NOTE BOOK	TEMPLATE
		AREAS	AREAS
		CHECKED	CHECKED
		NO.	

DATE	BY	SURVEYED	PLOTTED
		NOTE BOOK	TEMPLATE
		AREAS	AREAS
		CHECKED	CHECKED
		NO.	

S.N. 010-0182

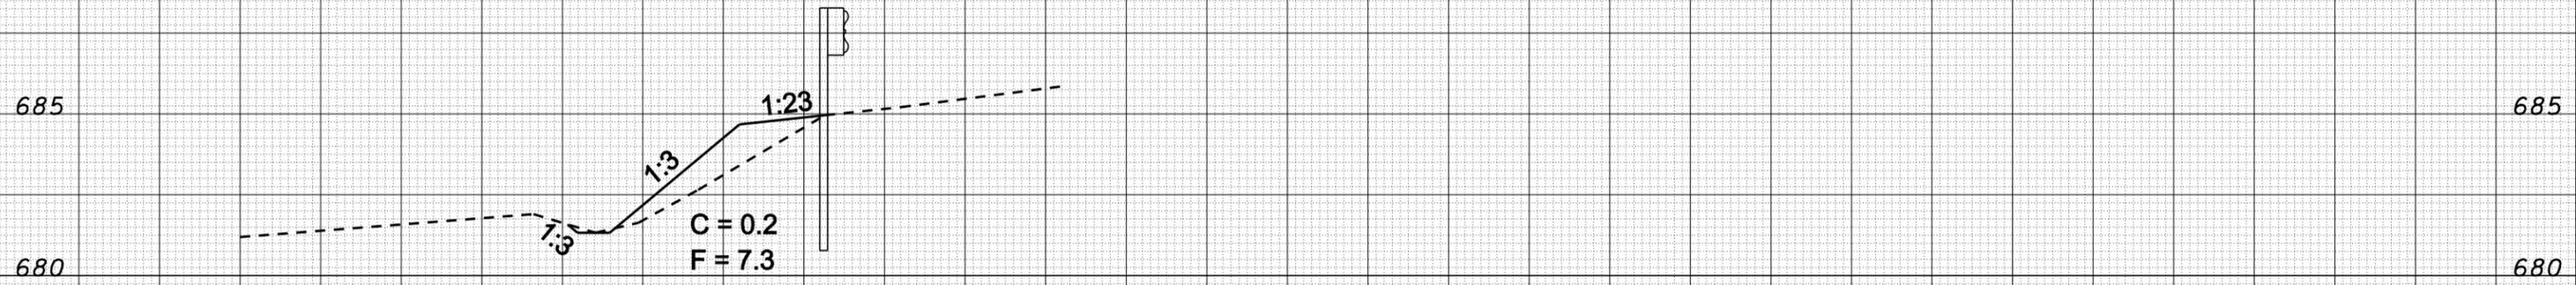

833 + 38.50

** CHAMPAIGN & VERMILION

FILE NAME =	USER NAME = collier-bv	DESIGNED -	REVISED -	STATE OF ILLINOIS DEPARTMENT OF TRANSPORTATION	WIDENING FOR TYPE 1 TERMINALS (WB)	F.A.I. RTÉ.	SECTION	COUNTY	TOTAL SHEETS	SHEET NO.
ca:\projects\d501407 (vb)\70643-guandrail.xs_left.dgn		DRAWN -	REVISED -			74	FY08HSIP	**	172	91
PLOT SCALE = 10.0000' / IN.		CHECKED -	REVISED -			CONTRACT NO. 70643				
PLOT DATE = 12/20/2007		DATE -	REVISED -			SCALE:	SHEET NO. OF SHEETS STA. 833+38.50 TO STA.	FED. ROAD DIST. NO.	ILLINOIS FED. AID PROJECT	