


95 90 85 80 75 70 65 60 55 50 45 40 35 30 25 20 15 10 5 0 5 10 15 20

DATE	
BY	
SURVEYED	
PLOTTED	
TEMPLATE	
AREAS	
CHECKED	
FINAL SURVEY	
NOTE BOOK	
NO.	

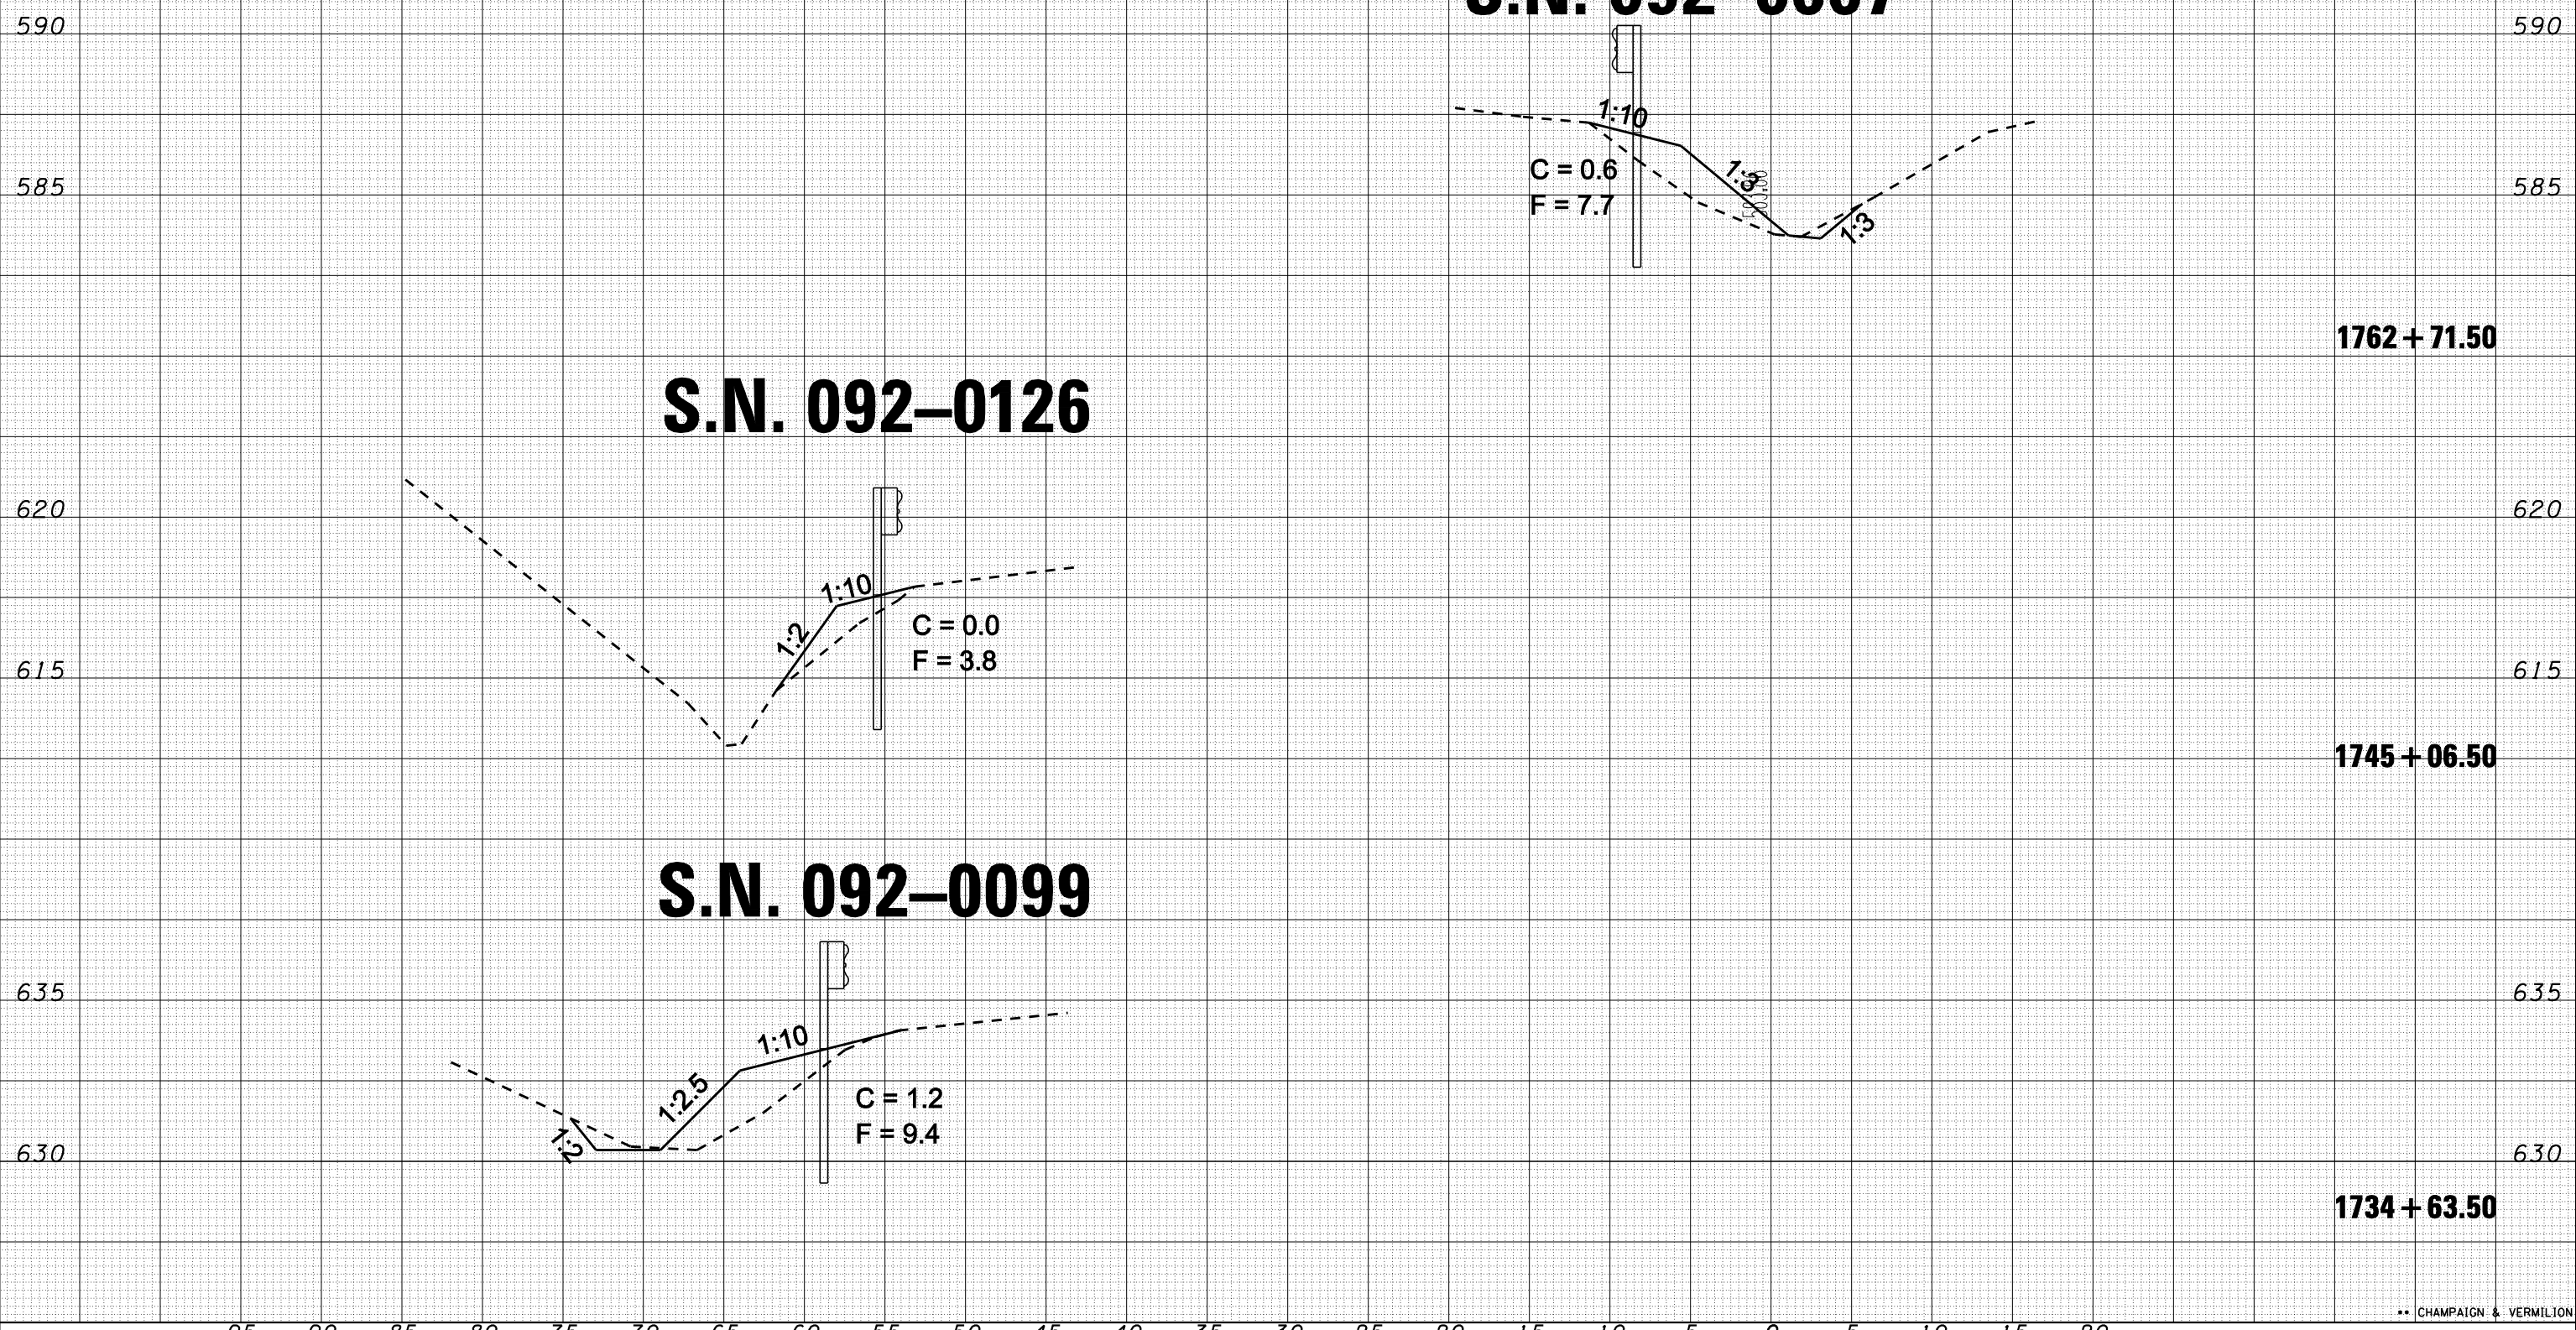

DATE	
BY	
SURVEYED	
PLOTTED	
TEMPLATE	
AREAS	
CHECKED	
ORIGINAL SURVEY	
NOTE BOOK	
NO.	

95 90 85 80 75 70 65 60 55 50 45 40 35 30 25 20 15 10 5 0 5 10 15 20

FILE NAME =	USER NAME = collier-bw	DESIGNED -	REVISED -	STATE OF ILLINOIS DEPARTMENT OF TRANSPORTATION	WIDENING FOR TYPE 1 TERMINALS (WB)			F.A.I. RTÉ.	SECTION	COUNTY	TOTAL SHEETS	SHEET NO.
ca:\projects\d501407 (vB)\70643-guandrail.xs_left.dgn		DRAWN -	REVISED -					74	FY08HSIP	**	172	98
PLOT SCALE = 10.0000 "/ IN.		CHECKED -	REVISED -		SCALE:			CONTRACT NO. 70643				
PLOT DATE = 12/20/2007		DATE -	REVISED -		SHEET NO.	OF	SHEETS	STA. 1734+63.50 TO STA. 1762+71.50	FED. ROAD DIST. NO. ILLINOIS FED. AID PROJECT			

** CHAMPAIGN & VERMILION