


95 90 85 80 75 70 65 60 55 50 45 40 35 30 25 20 15 10 5 0 5 10 15 20


DATE	BY	SURVEYED	PLOTTED	TEMPLATE	AREAS CHECKED
FINL	SURVEY	NOTE BOOK	NO.		

# S.N. 092-2001

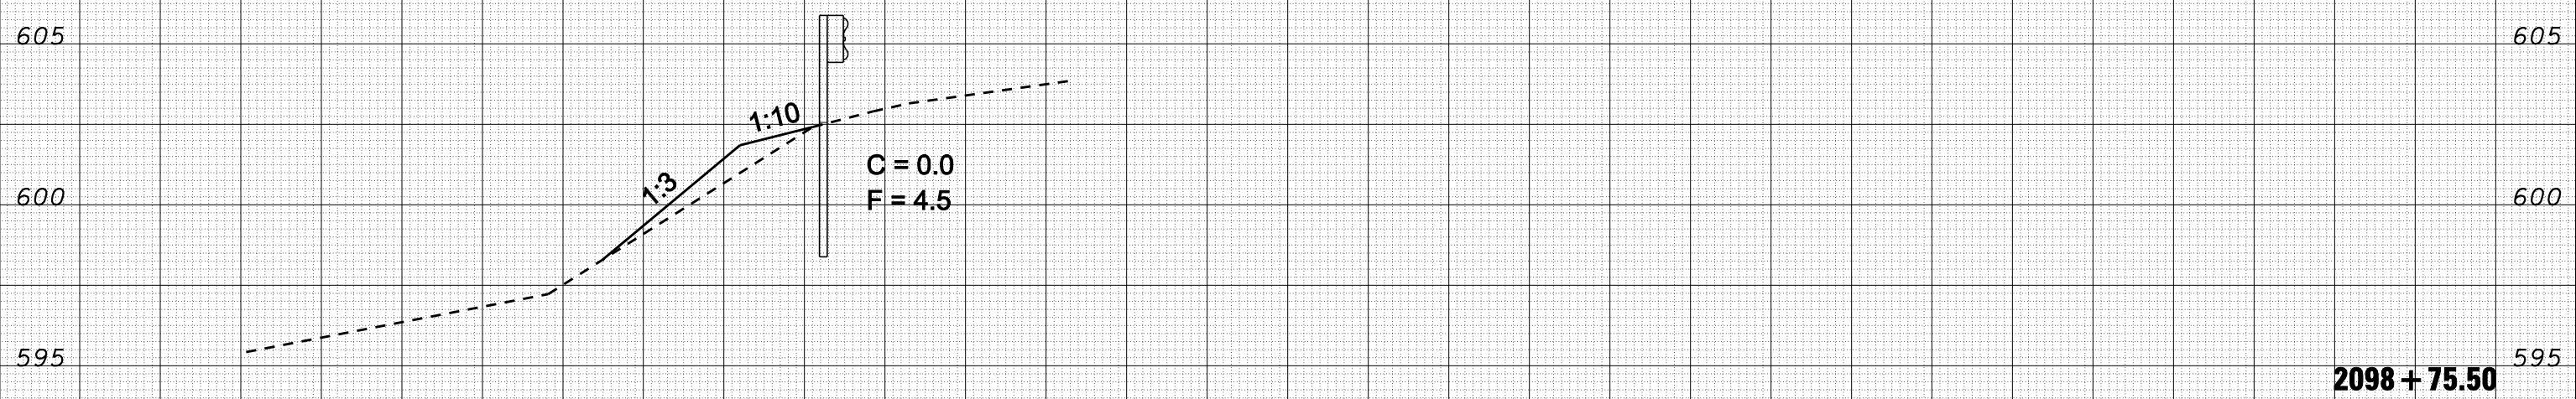

DATE	BY	SURVEYED	PLOTTED	TEMPLATE	AREAS CHECKED
ORIGIAL	SURVEY	NOTE BOOK	NO.		

# S.N. 092-0019

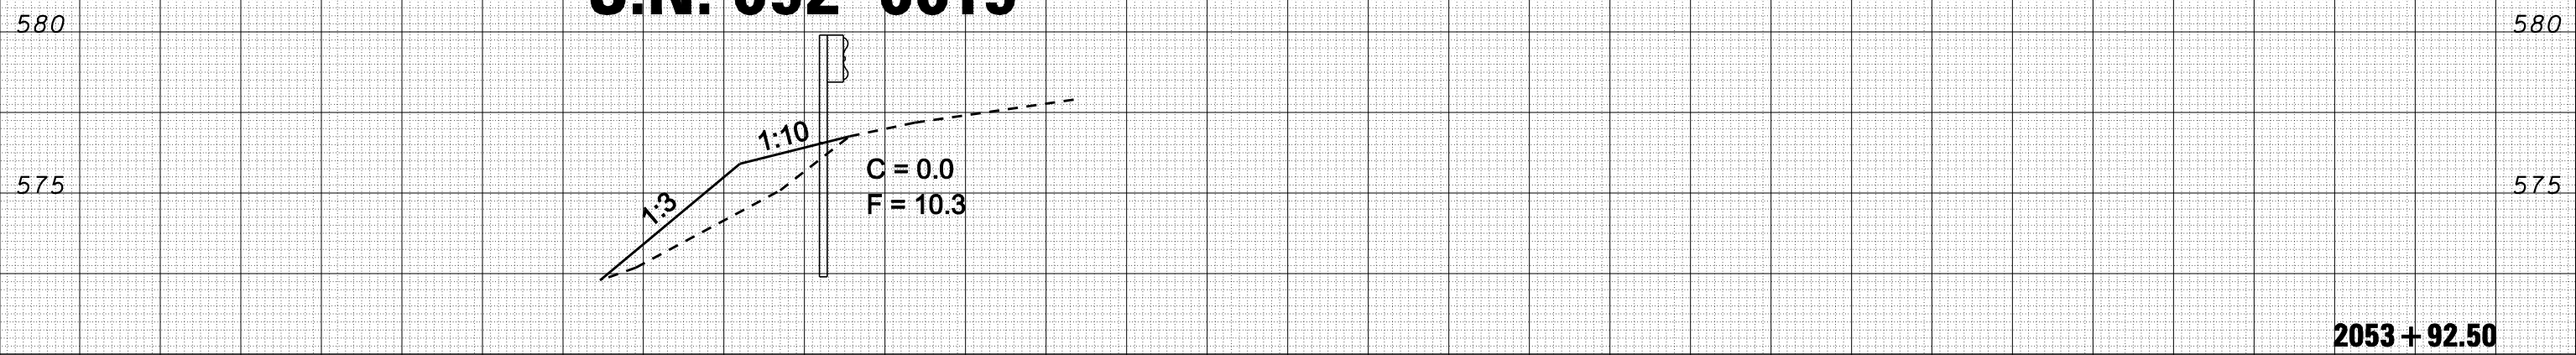

95 90 85 80 75 70 65 60 55 50 45 40 35 30 25 20 15 10 5 0 5 10 15 20

FILE NAME = c:\projects\d501407 (vB)\70643\_guardrail\_xs\_left.dgn

USER NAME = collier-bw

PLOT SCALE = 10.0000 ' / IN.

PLOT DATE = 12/20/2007

DESIGNED -

DRAWN -

CHECKED -

DATE -

REVISED -

REVISED -

REVISED -

REVISED -

STATE OF ILLINOIS  
DEPARTMENT OF TRANSPORTATION

WIDENING FOR TYPE 1 TERMINALS (WB)

SCALE: SHEET NO. OF SHEETS STA. 2053+92.50 TO STA. 2098+75.50

F.A.I. RTÉ.	SECTION	COUNTY	TOTAL SHEETS	SHEET NO.
74	FY08HSIP	**	172	104
FED. ROAD DIST. NO. ILLINOIS FED. AID PROJECT			CONTRACT NO. 70643	

\*\* CHAMPAIGN & VERMILION