



DATE	
BY	
SURVEYED	
PLOTTED	
TEMPLATE	
AREAS	
CHECKED	
FINAL SURVEY	
NOTE BOOK	
NO.	

S.N. 092-0005

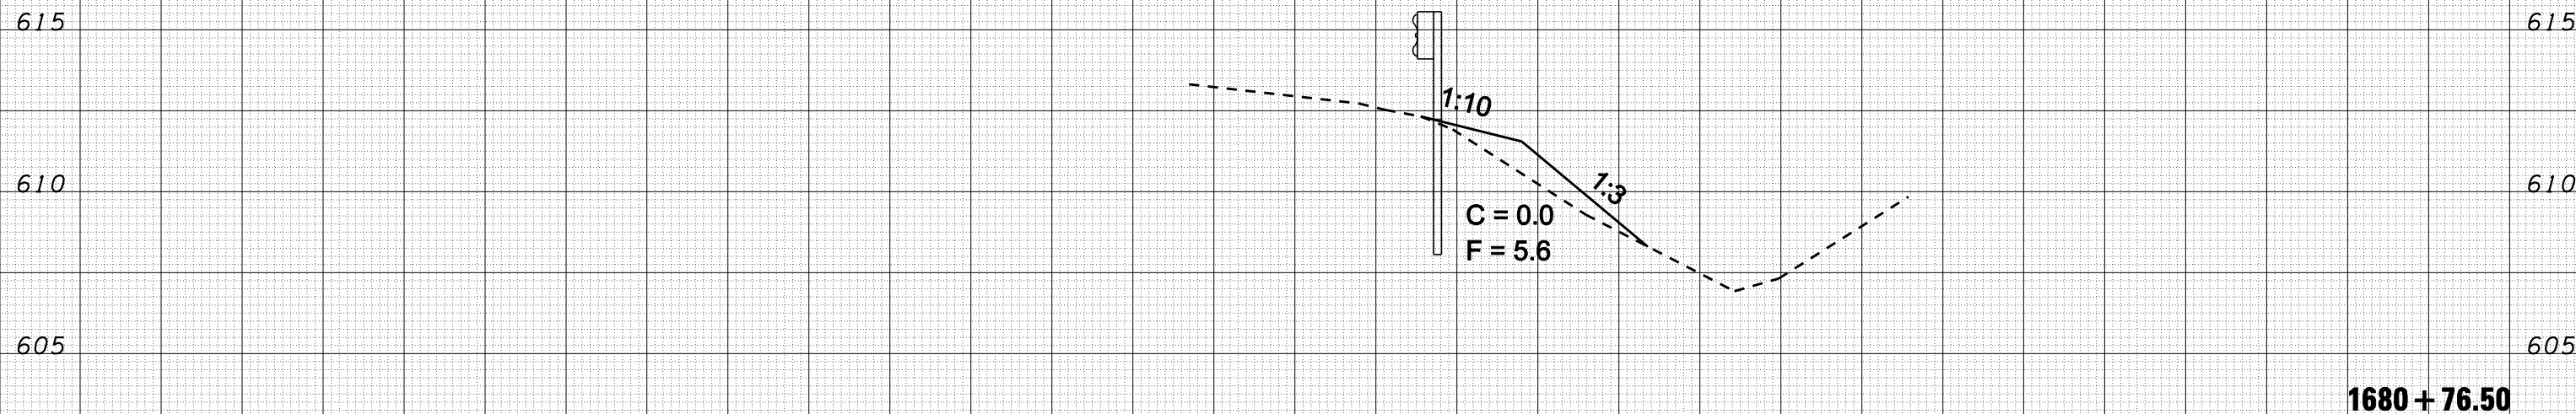

S.N. 092-0003

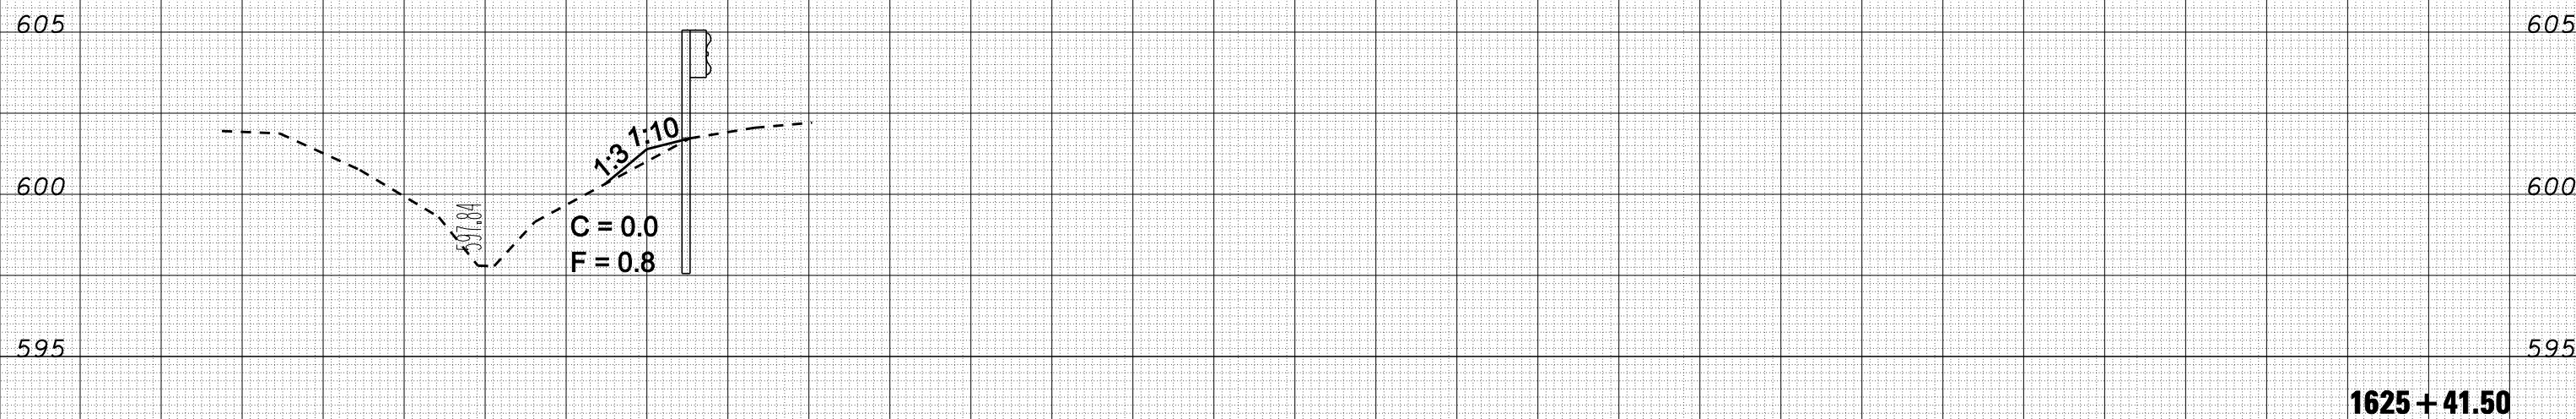

DATE	
BY	
SURVEYED	
PLOTTED	
TEMPLATE	
AREAS	
CHECKED	
ORIGINAL SURVEY	
NOTE BOOK	
NO.	

** CHAMPAIGN & VERMILION

FILE NAME =	USER NAME = collierbw	DESIGNED -	REVISED -	STATE OF ILLINOIS DEPARTMENT OF TRANSPORTATION	WIDENING FOR TYPE 1 TERMINALS (EB)	F.A.P. RTE.	SECTION	COUNTY	TOTAL SHEETS	SHEET NO.
ca:\projects\d501407 (vB)\70643-guardrail_xs_righ.dgn	DRAWN -	REVISED -	74			FY08HSIP	**	172	115	
PLOT SCALE = 10.0000 "/ IN.	CHECKED -	REVISED -	CONTRACT NO. 70643							
PLOT DATE = 12/20/2007	DATE -	REVISED -	FED. ROAD DIST. NO. ILLINOIS FED. AID PROJECT							
SCALE:						SHEET NO. OF SHEETS		STA. 1625+41.50 TO STA. 1680+76.50		