


25 20 15 10 5 0 5 10 15 20 25 30 35 40 45 50 55 60 65 70 75 80 85 90 95 100 105 110 115 120 125

DATE	
BY	
SURVEYED	
PLOTTED	
TEMPLATE	
AREAS	
CHECKED	
FINAL SURVEY	
NOTE BOOK	
NO.	


S.N. 092-0016

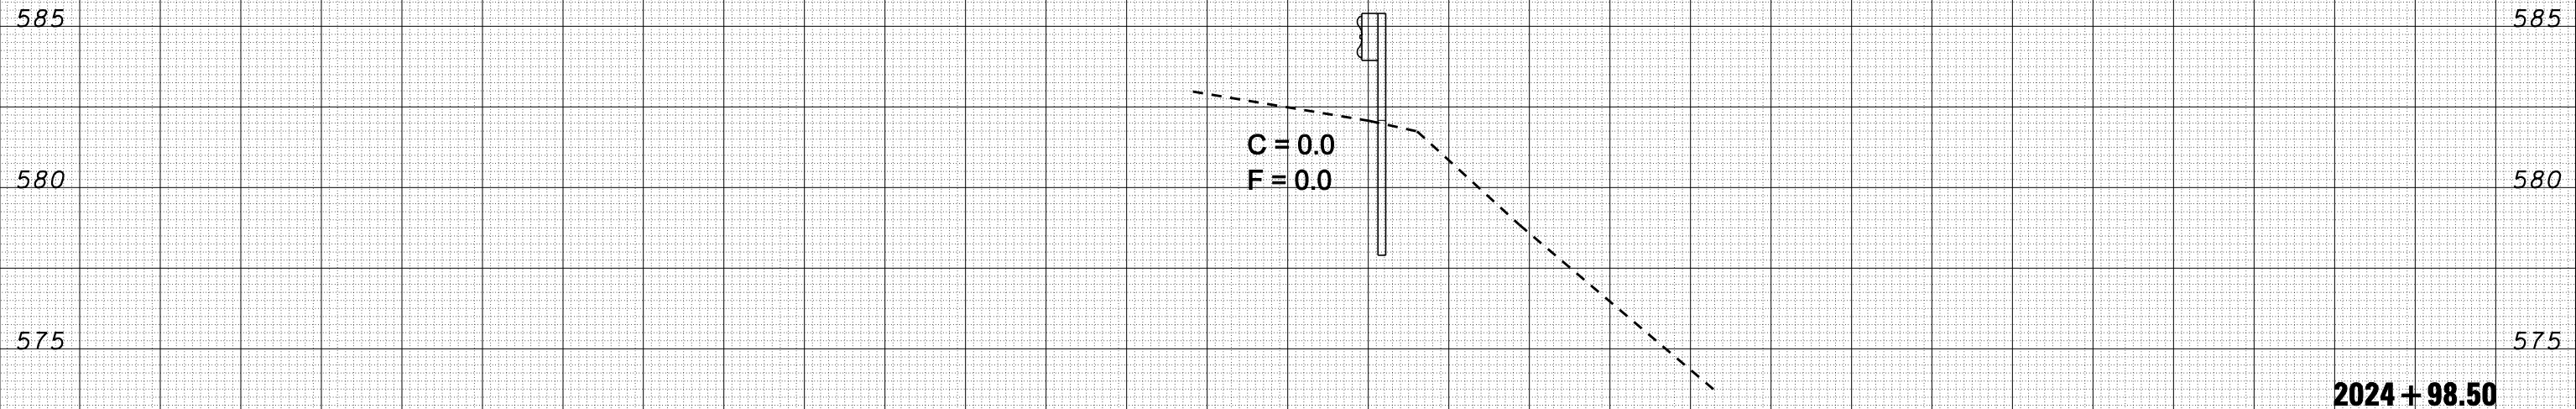

2024 + 98.50

S.N. 092-0016

DATE	
BY	
SURVEYED	
PLOTTED	
TEMPLATE	
AREAS	
CHECKED	
ORIGINAL SURVEY	
NOTE BOOK	
NO.	

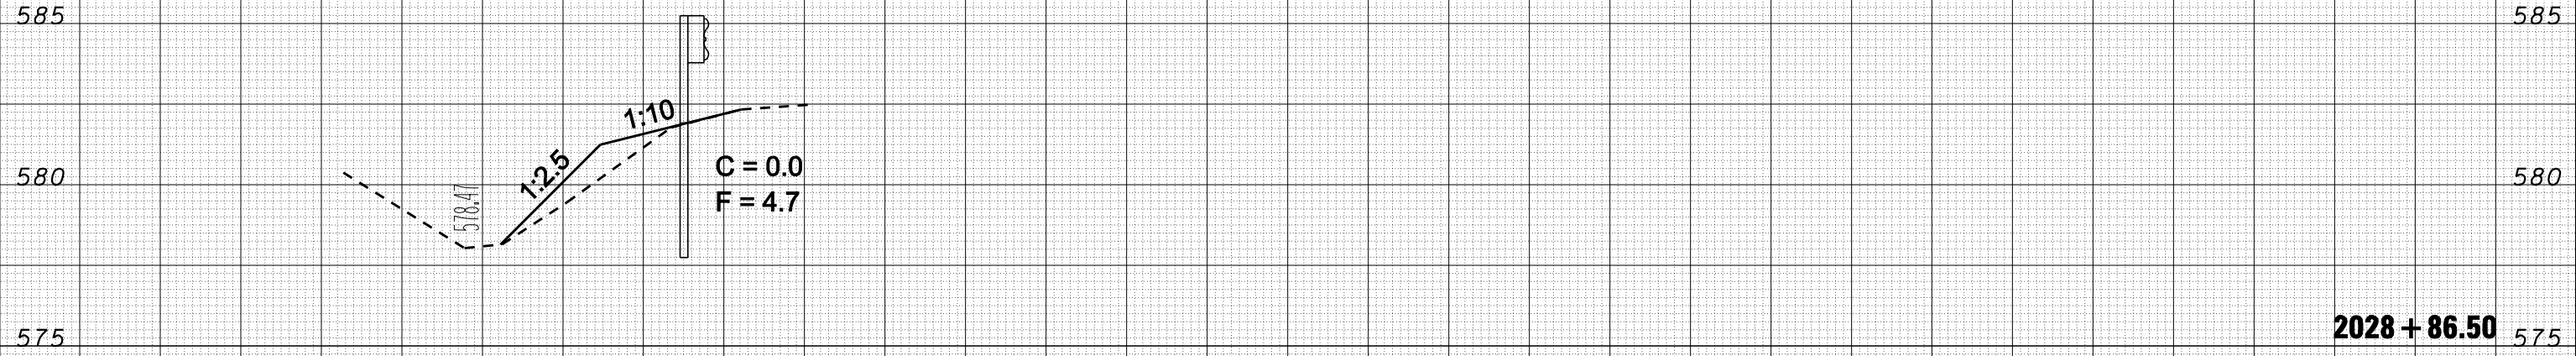

2028 + 86.50

** CHAMPAIGN & VERMILION

FILE NAME =	USER NAME = collierbw	DESIGNED -	REVISED -	<p align="center">STATE OF ILLINOIS DEPARTMENT OF TRANSPORTATION</p> <p>SCALE: SHEET NO. OF SHEETS STA. 2024+98.50 TO STA. 2028+96.50</p>	F.A.P. RTE.	SECTION	COUNTY	TOTAL SHEETS	SHEET NO.
ca:\projects\d501407 (vB)\70643-guardrail_xs_righ.dgn		DRAWN -	REVISED -		74	FY08HSIP	**	172	123
PLOT SCALE = 10.0000 "/> <td></td> <td>CHECKED -</td> <td>REVISED -</td> <td colspan="5">CONTRACT NO. 70643</td>		CHECKED -	REVISED -		CONTRACT NO. 70643				
PLOT DATE = 12/20/2007		DATE -	REVISED -		FED. ROAD DIST. NO. ILLINOIS FED. AID PROJECT				