


ORIGINAL SURVEY	SURVEYED	BY	DATE
NOTE BOOK	PLOTTED		
	TEMPLATE		
	AREAS		
	AREAS CHECKED		





FINAL SURVEY	SURVEYED	BY	DATE
NOTE BOOK	PLOTTED		
	TEMPLATE		
	AREAS		
	AREAS CHECKED		

20 15 10 5 0 5 10 15 20

S.N. 092-0127

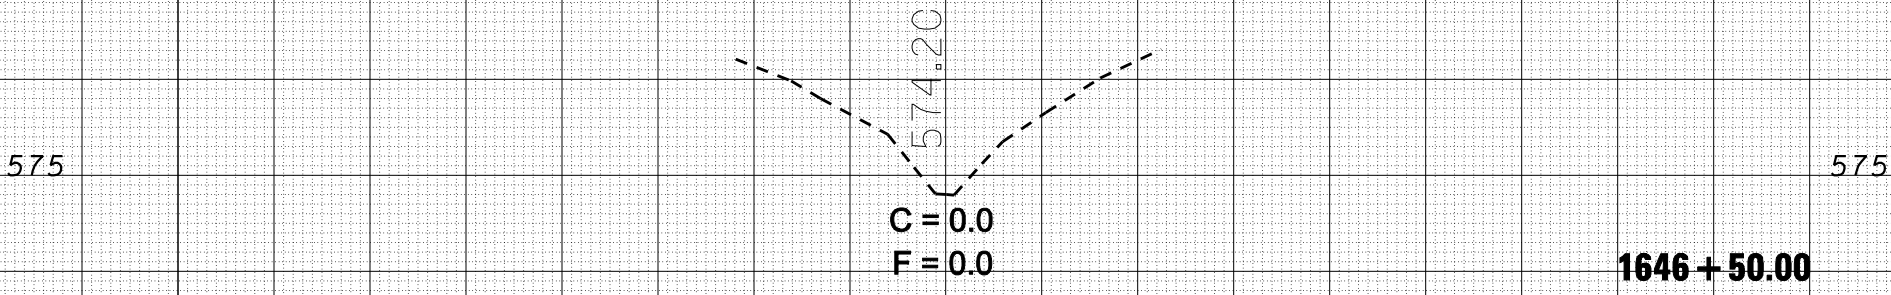

S.N. 092-0148

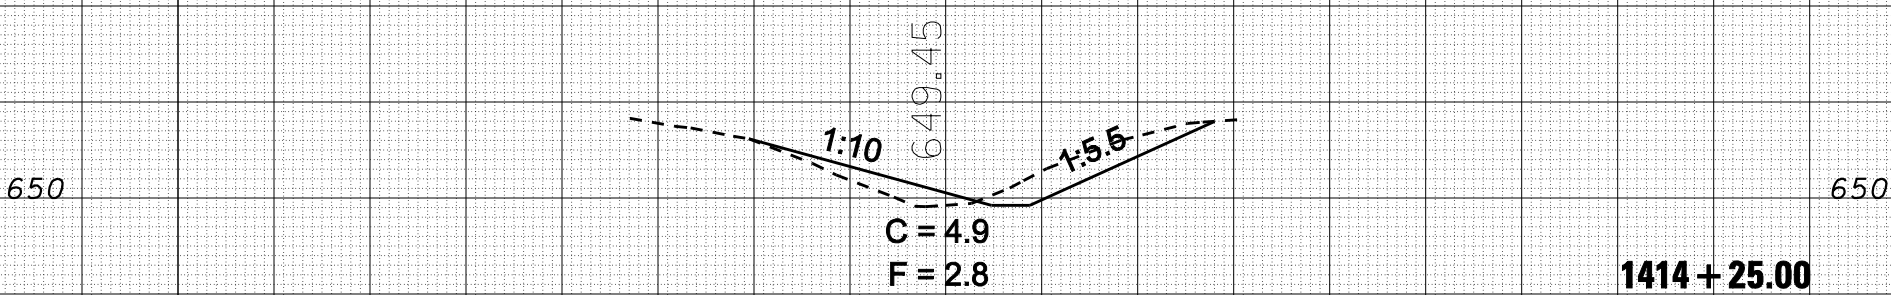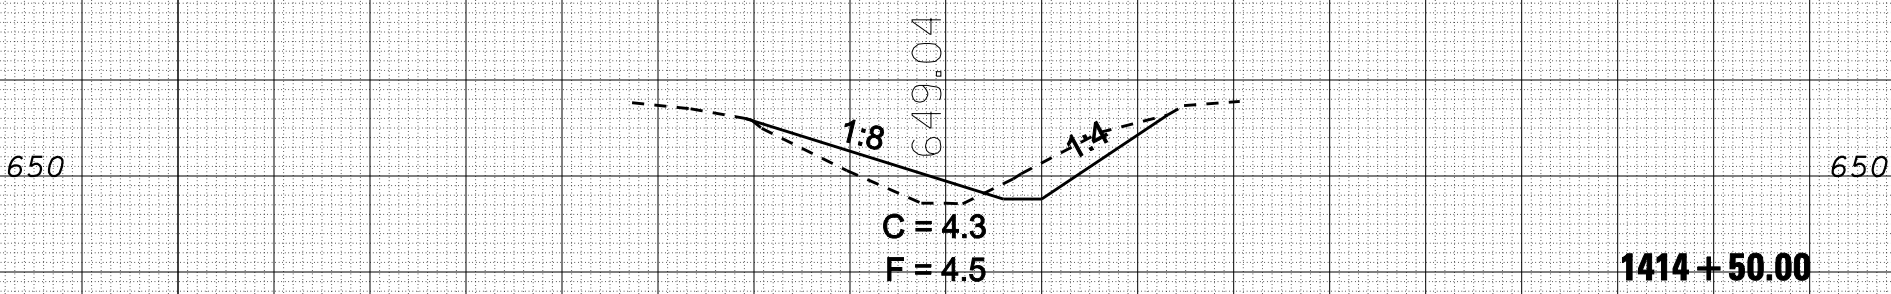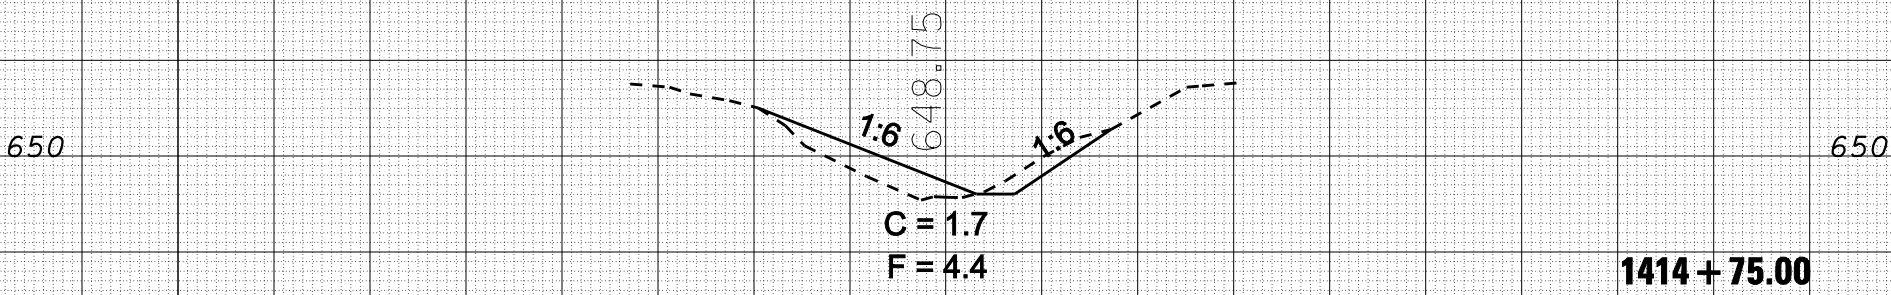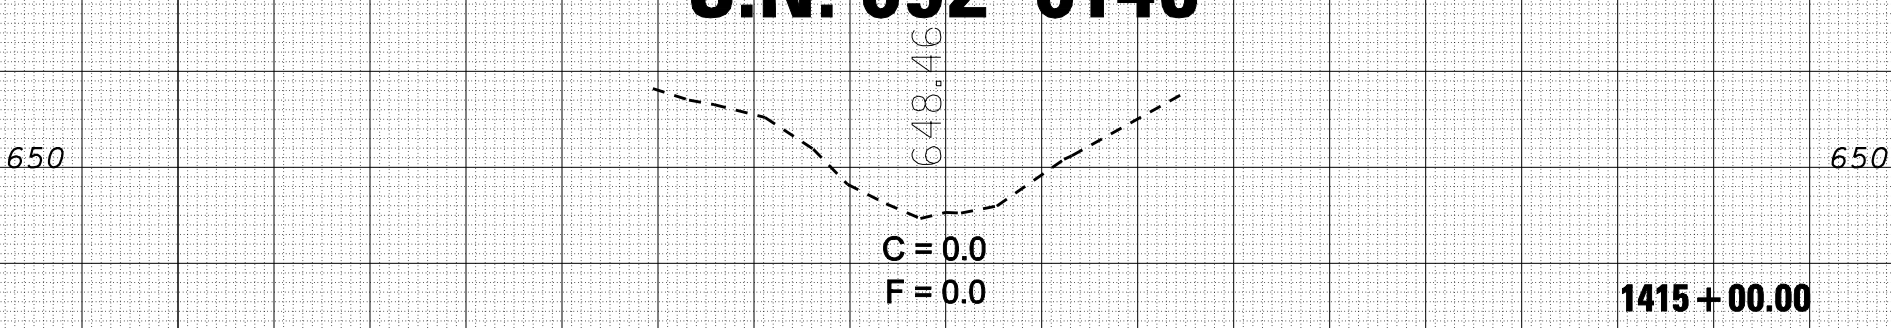

20 15 10 5 0 5 10 15 20

FILE NAME = c:\p\projects\9501407\9501407\cross sections\74_2x4x9n

USER NAME = collier-ba

DESIGNED -

DRAWN -

CHECKED -

DATE -

REVISIONS

REVISION NO.

REVISION DESCRIPTION

DATE

STATE OF ILLINOIS

DEPARTMENT OF TRANSPORTATION

SCALE:

SHEET NO. OF SHEETS

STA. 1414+25.00 TO STA. 1414+50.00

FED. ROAD DIST. NO.

ILLINOIS FED. AID PROJECT

F.A.I. RT. 74

SECTION

FYORSHIP

COUNTY

CONTRACT NO. 70643

TOTAL SHEET NO.

172 136

** CHAMPAIGN, ILLINOIS