






ORIGINAL SURVEY	SURVEYED	BY	DATE
NOTE BOOK	PLOTTED		
	TEMPLATE		
	AREAS		
	AREAS CHECKED		

FINAL SURVEY	SURVEYED	BY	DATE
NOTE BOOK	PLOTTED		
	TEMPLATE		
	AREAS		
	AREAS CHECKED		


20 15 10 5 0 5 10 15 20

# S.N. 092-0051

FILE NAME =  
 USER NAME = collier-ba  
 DESIGNED -  
 DRAWN -  
 CHECKED -  
 DATE -  
 REVISED -  
 REVISED -  
 REVISED -  
 REVISED -  
 DEPARTMENT OF TRANSPORTATION  
 SCALE:  
 SHEET NO. OF SHEETS STA. 1690+50.00 TO STA. 1697+00.00  
 MEDIAN CROSS SECTIONS  
 CHAMPAIGN & VERMILION  
 COUNTY ILLINOIS  
 CONTRACT NO. 70643

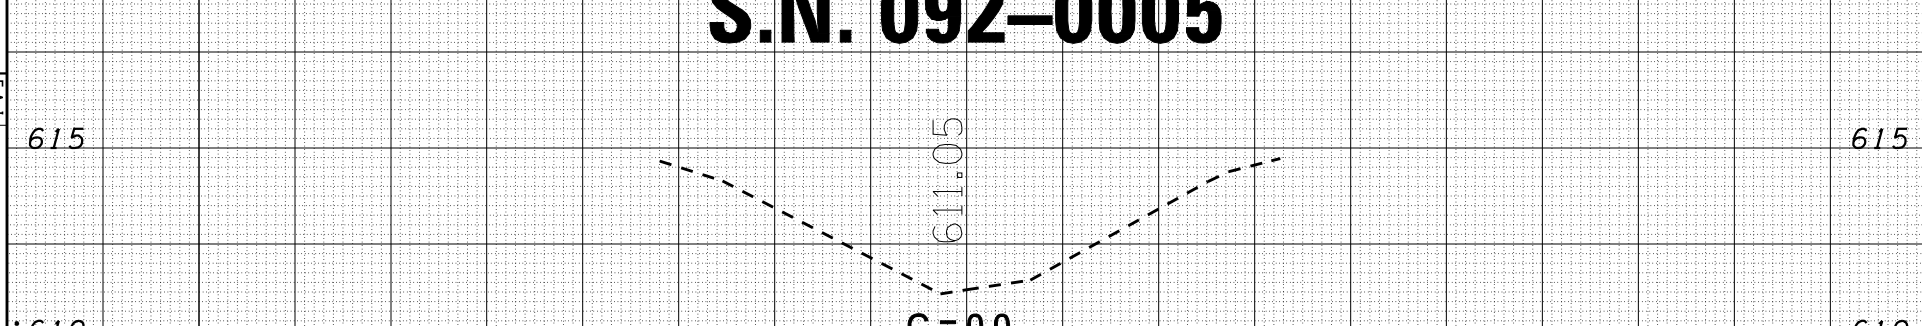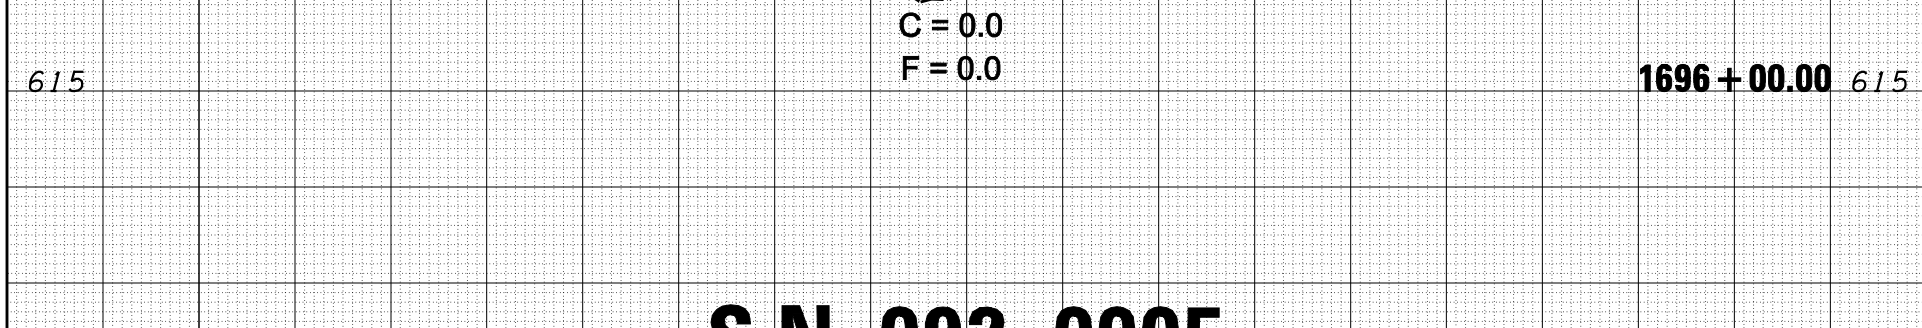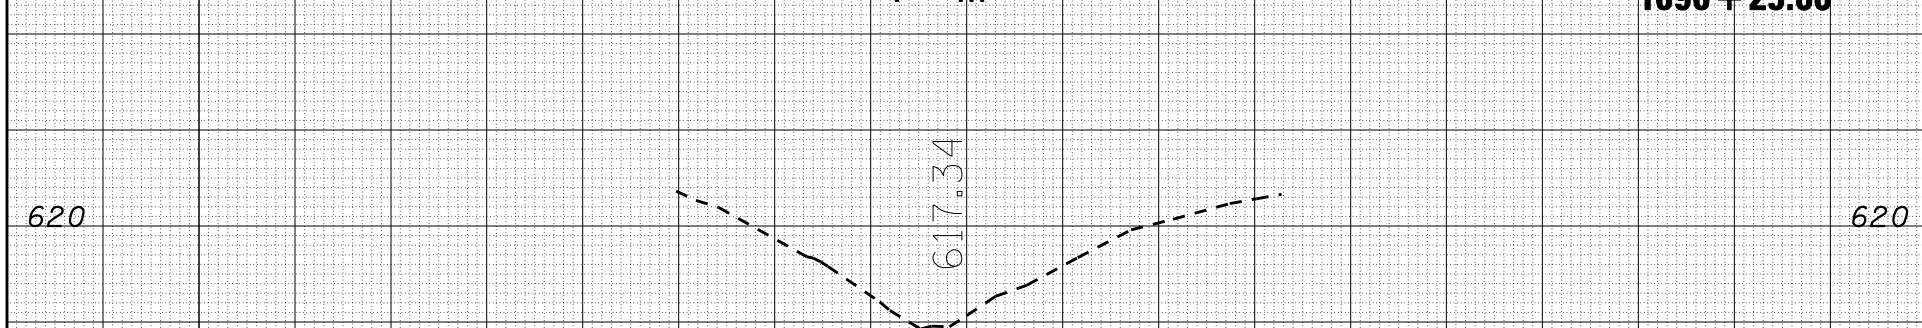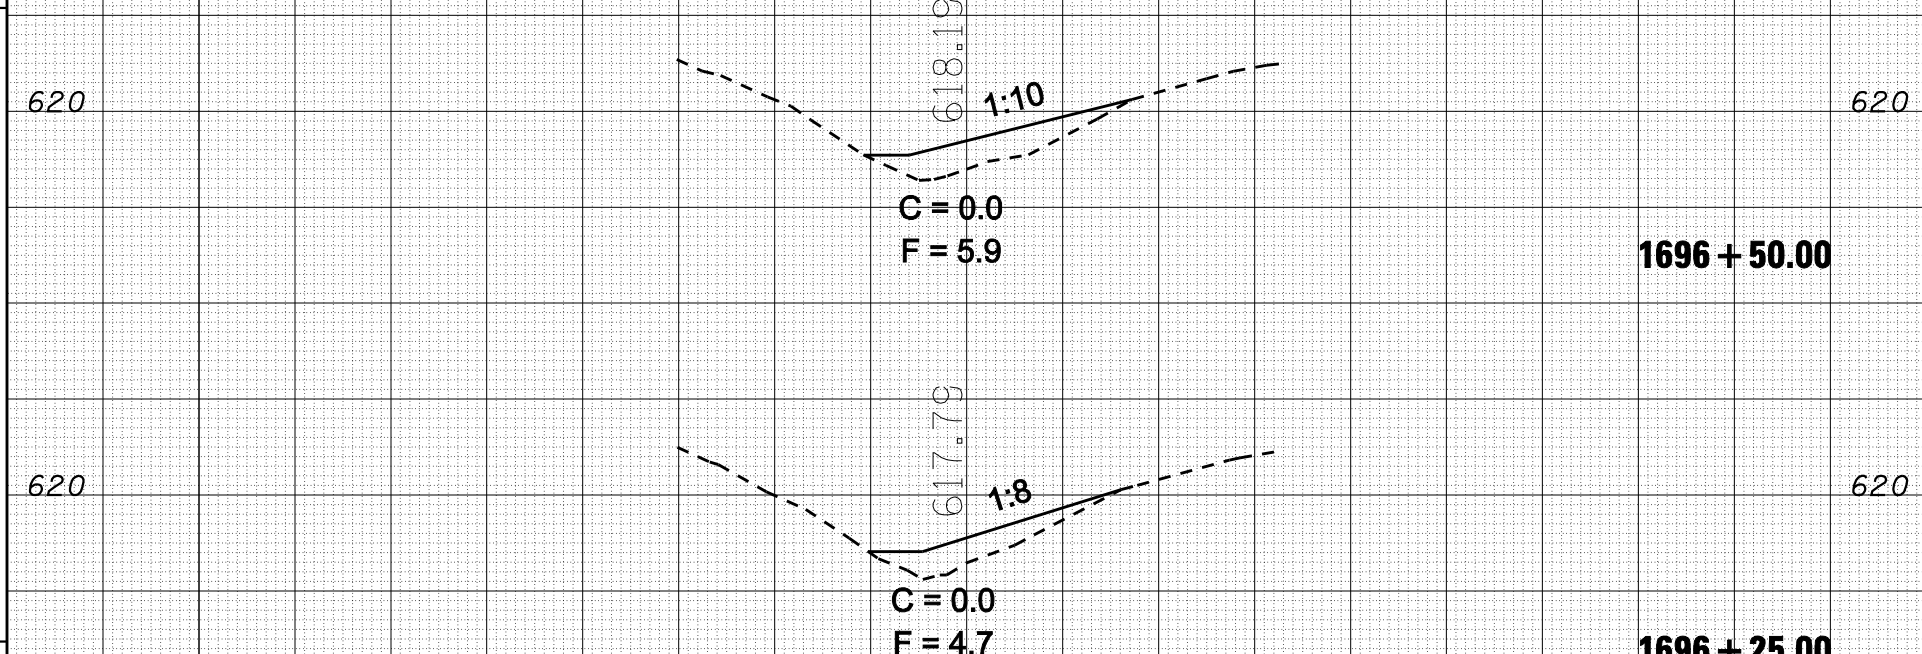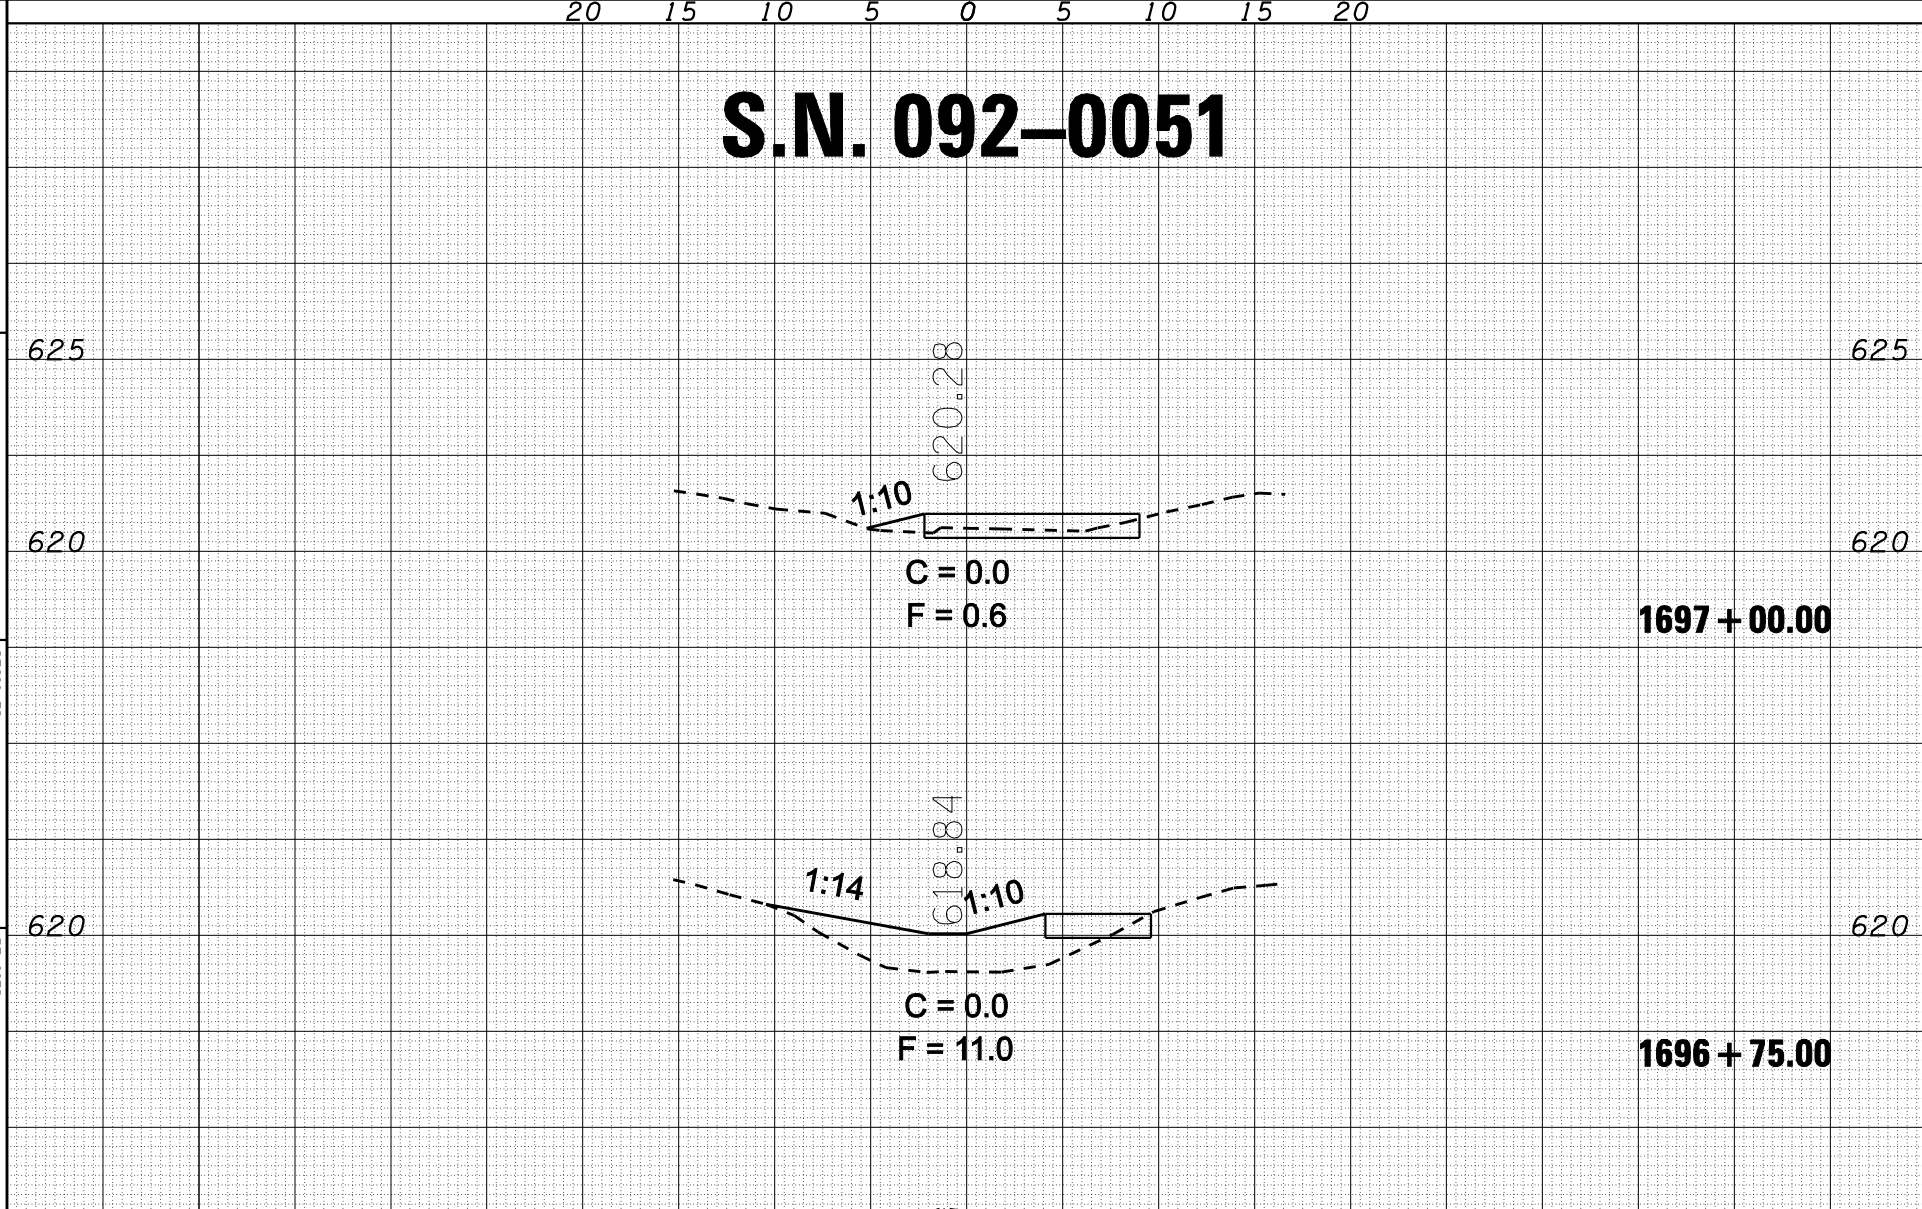

# S.N. 092-0005

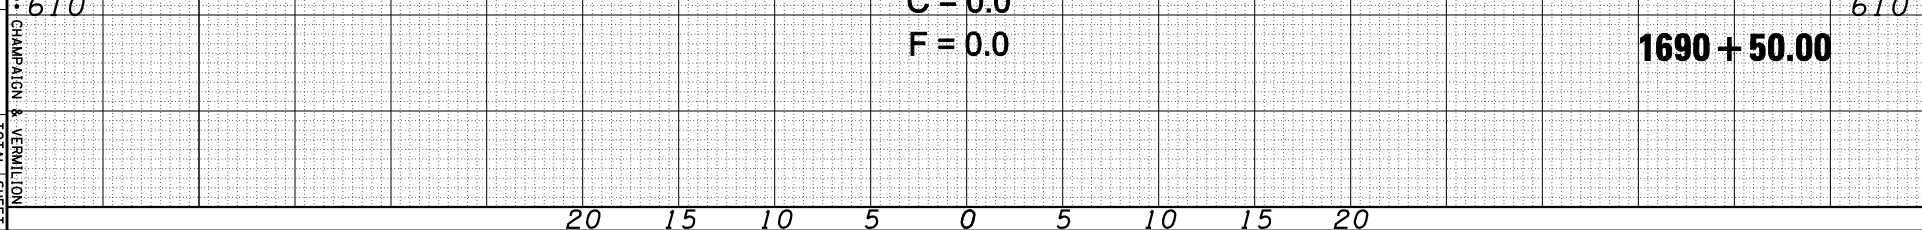

20 15 10 5 0 5 10 15 20