

ORIGINAL SURVEY	SURVEYED	BY	DATE
NOTE BOOK	PLOTTED		
	TEMPLATE		
	AREAS		
	AREAS CHECKED		

FINAL SURVEY	SURVEYED	BY	DATE
NOTE BOOK	PLOTTED		
	TEMPLATE		
	AREAS		
	AREAS CHECKED		

20 15 10 5 0 5 10 15 20





# S.N. 092-0128

FILE NAME =  
 USER NAME = collier-ba  
 DESIGNED -  
 DRAWN -  
 CHECKED -  
 DATE -


DESIGNED -  
 DRAWN -  
 CHECKED -  
 DATE -

REVISIO  
 REVISIO  
 REVISIO

STATE OF ILLINOIS  
 DEPARTMENT OF TRANSPORTATION  
 SCALE:  
 SHEET NO. OF SHEETS  
 STA. 1743+00.00 TO STA. 1826+75.00  
 MEDIAN CROSS SECTIONS  
 FEAL  
 RTI  
 74  
 SECTION  
 COUNTY  
 CONTRACT NO. 70643

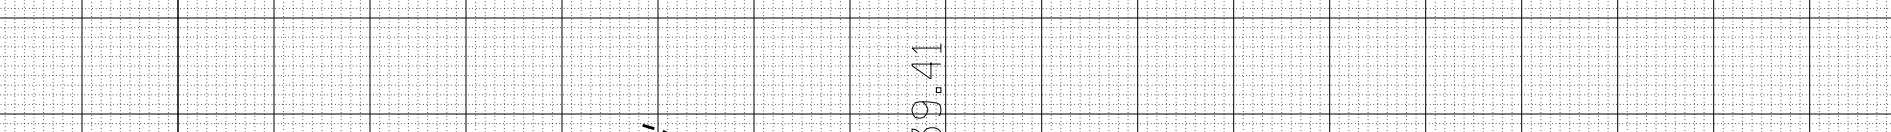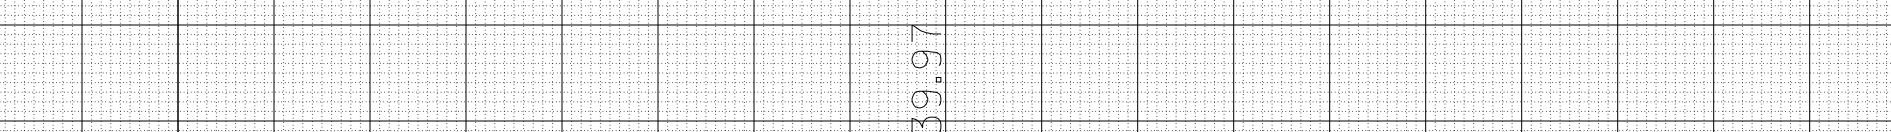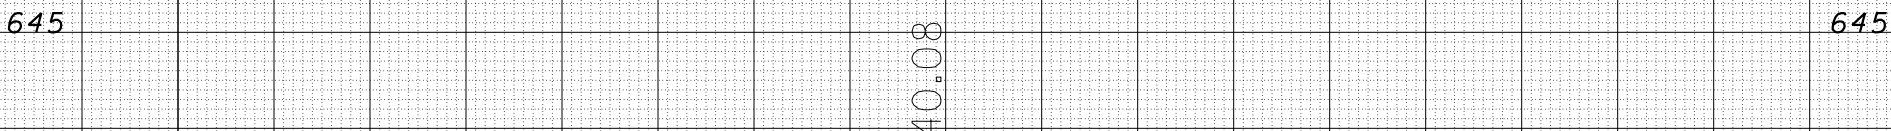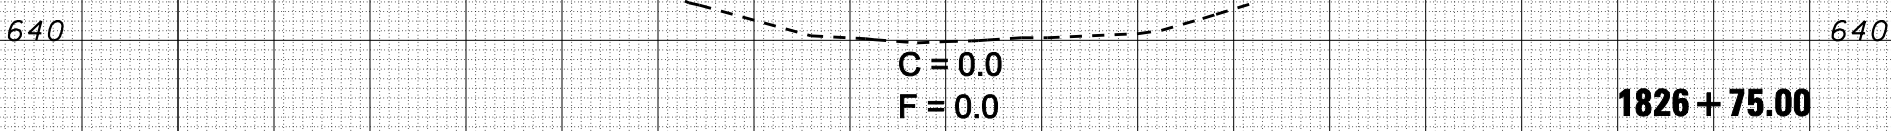

# S.N. 092-0126

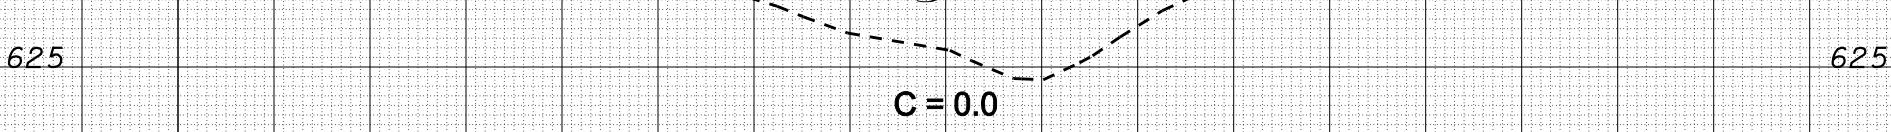

CHAMPAGNE & VERMILION  
 COUNTY  
 TOTAL SHEET NO. 146  
 SHEETS 112

20 15 10 5 0 5 10 15 20