
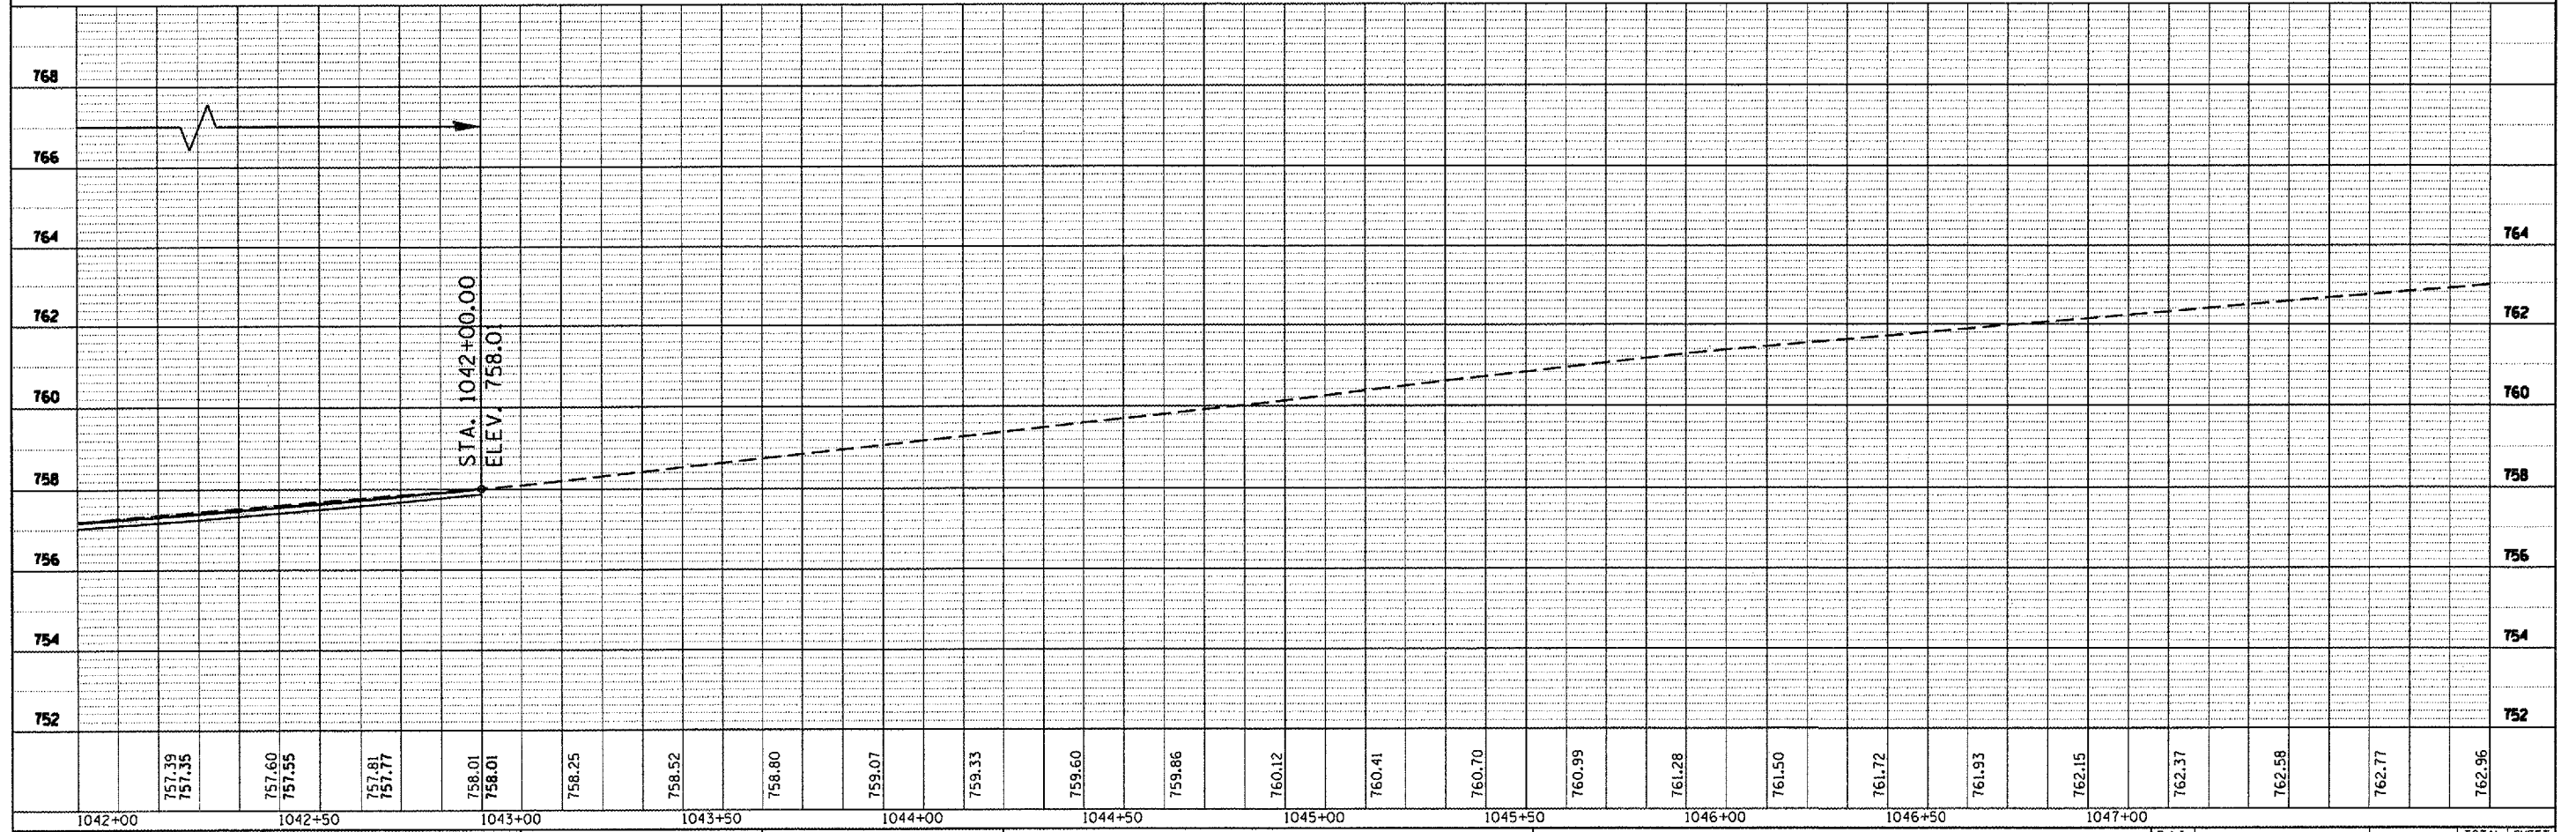


PLAN	DATE
BY	
DESIGNED	
CHECKED	
PLOTTED	
NOTE BOOK	
NO.	
FILE NAME	

PROFILE	DATE
BY	
DESIGNED	
CHECKED	
PLOTTED	
NOTE BOOK	
NO.	
FILE NAME	

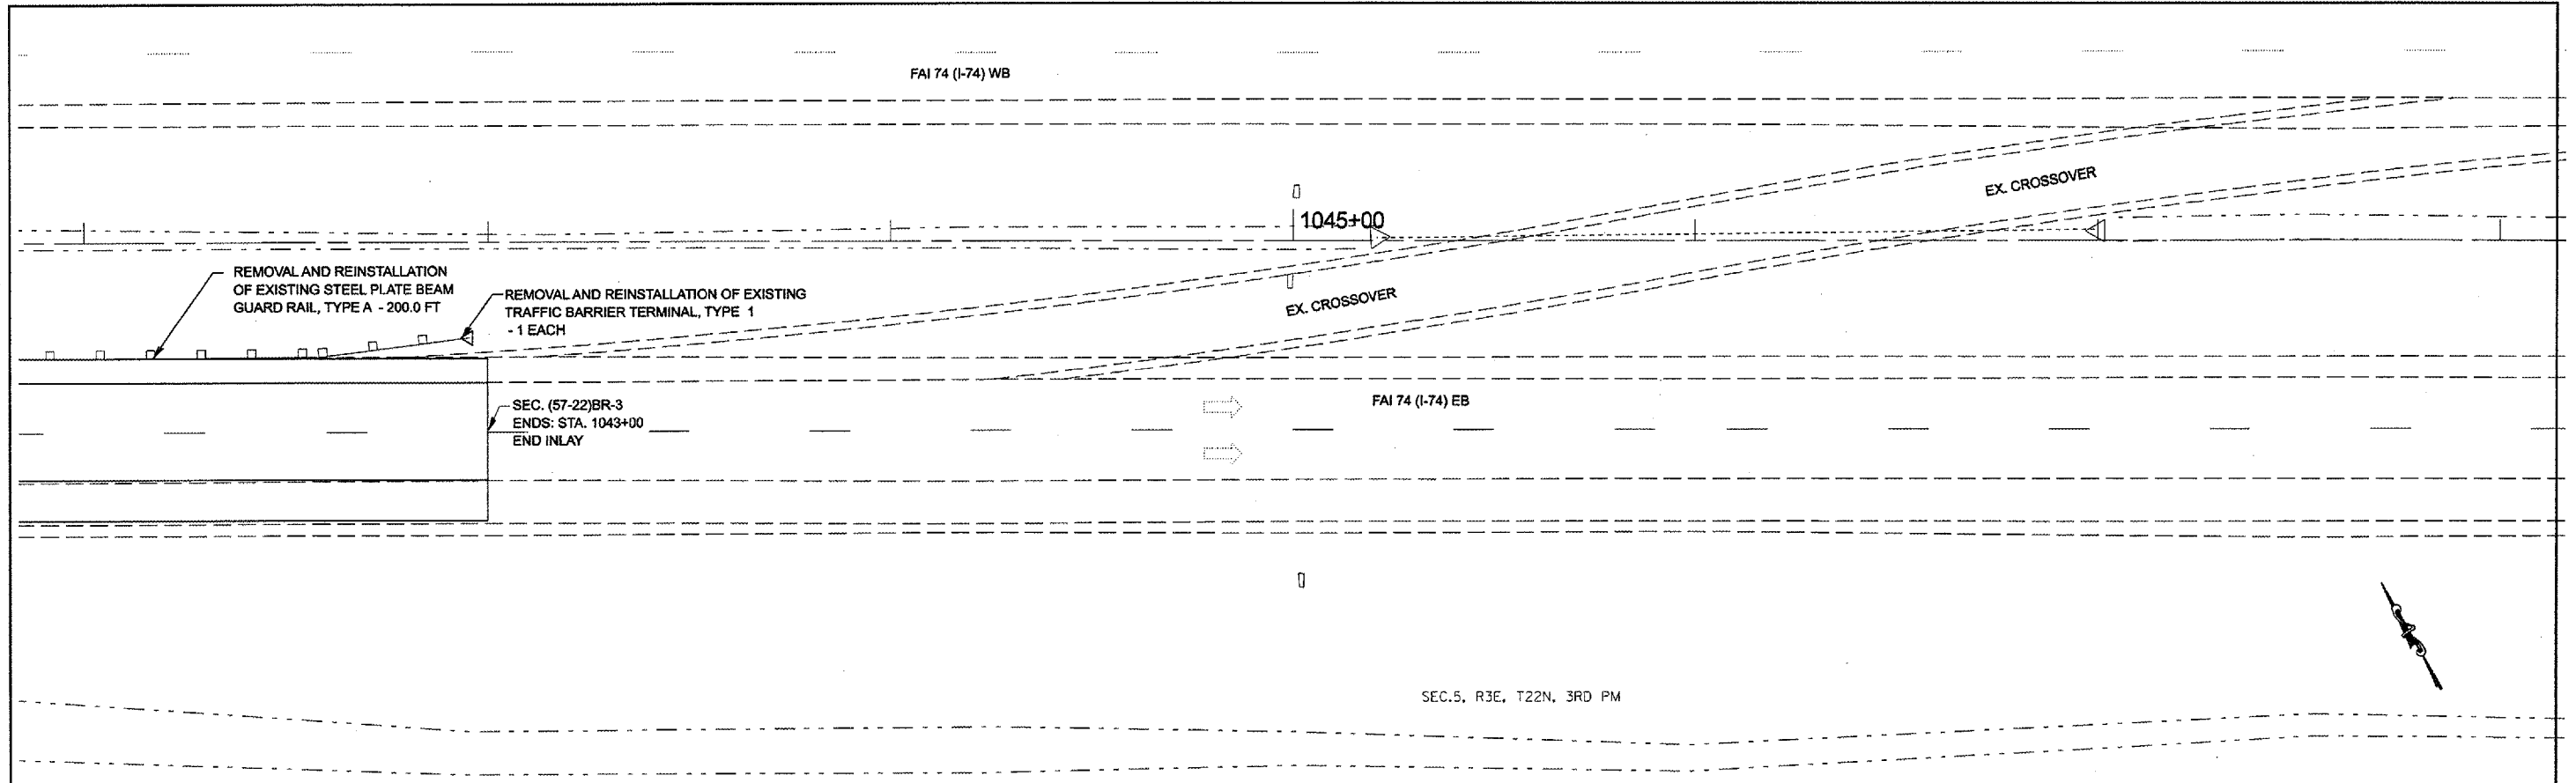

FILE NAME =	USER NAME = collierbw	DESIGNED -	REVISED -	<b>STATE OF ILLINOIS</b> <b>DEPARTMENT OF TRANSPORTATION</b>	<b>I-74 OVER KICKAPOO CREEK PLAN &amp; PROFILE SHEETS</b>	F.A.I. RTE.	SECTION	COUNTY	TOTAL SHEETS	SHEET NO.
ct:\proje\ta\d565287 (v8)\78672_plansheets.dgn	PLOT SCALE = 48.0000' / IN.	DRAWN -	REVISED -			74	(57-22)BR-3	MCLEAN	11	2
PLOT DATE = 12/21/2007	DATE -	CHECKED -	REVISED -			CONTRACT NO. 70622		ILLINOIS FED. AID PROJECT		
		DATE -	REVISED -			SCALE: 20	SHEET NO. OF SHEETS	STA. 1042+00 TO STA. 1048+00		

A- Revised 2-13-08