



DATE: _____ BY: _____
 SURVEYED _____
 PLAN NOTE BOOK NO. _____
 ALIGNED CHECKED _____
 REVISIONS CHECKED _____
 ROAD FILE NAME _____

DATE: _____ BY: _____
 PROFILE GRADES CHECKED _____
 PLOTTED _____
 NOTE BOOK NO. _____
 REVISIONS CHECKED _____
 STRUCTURE NOTATIONS CHECKED _____

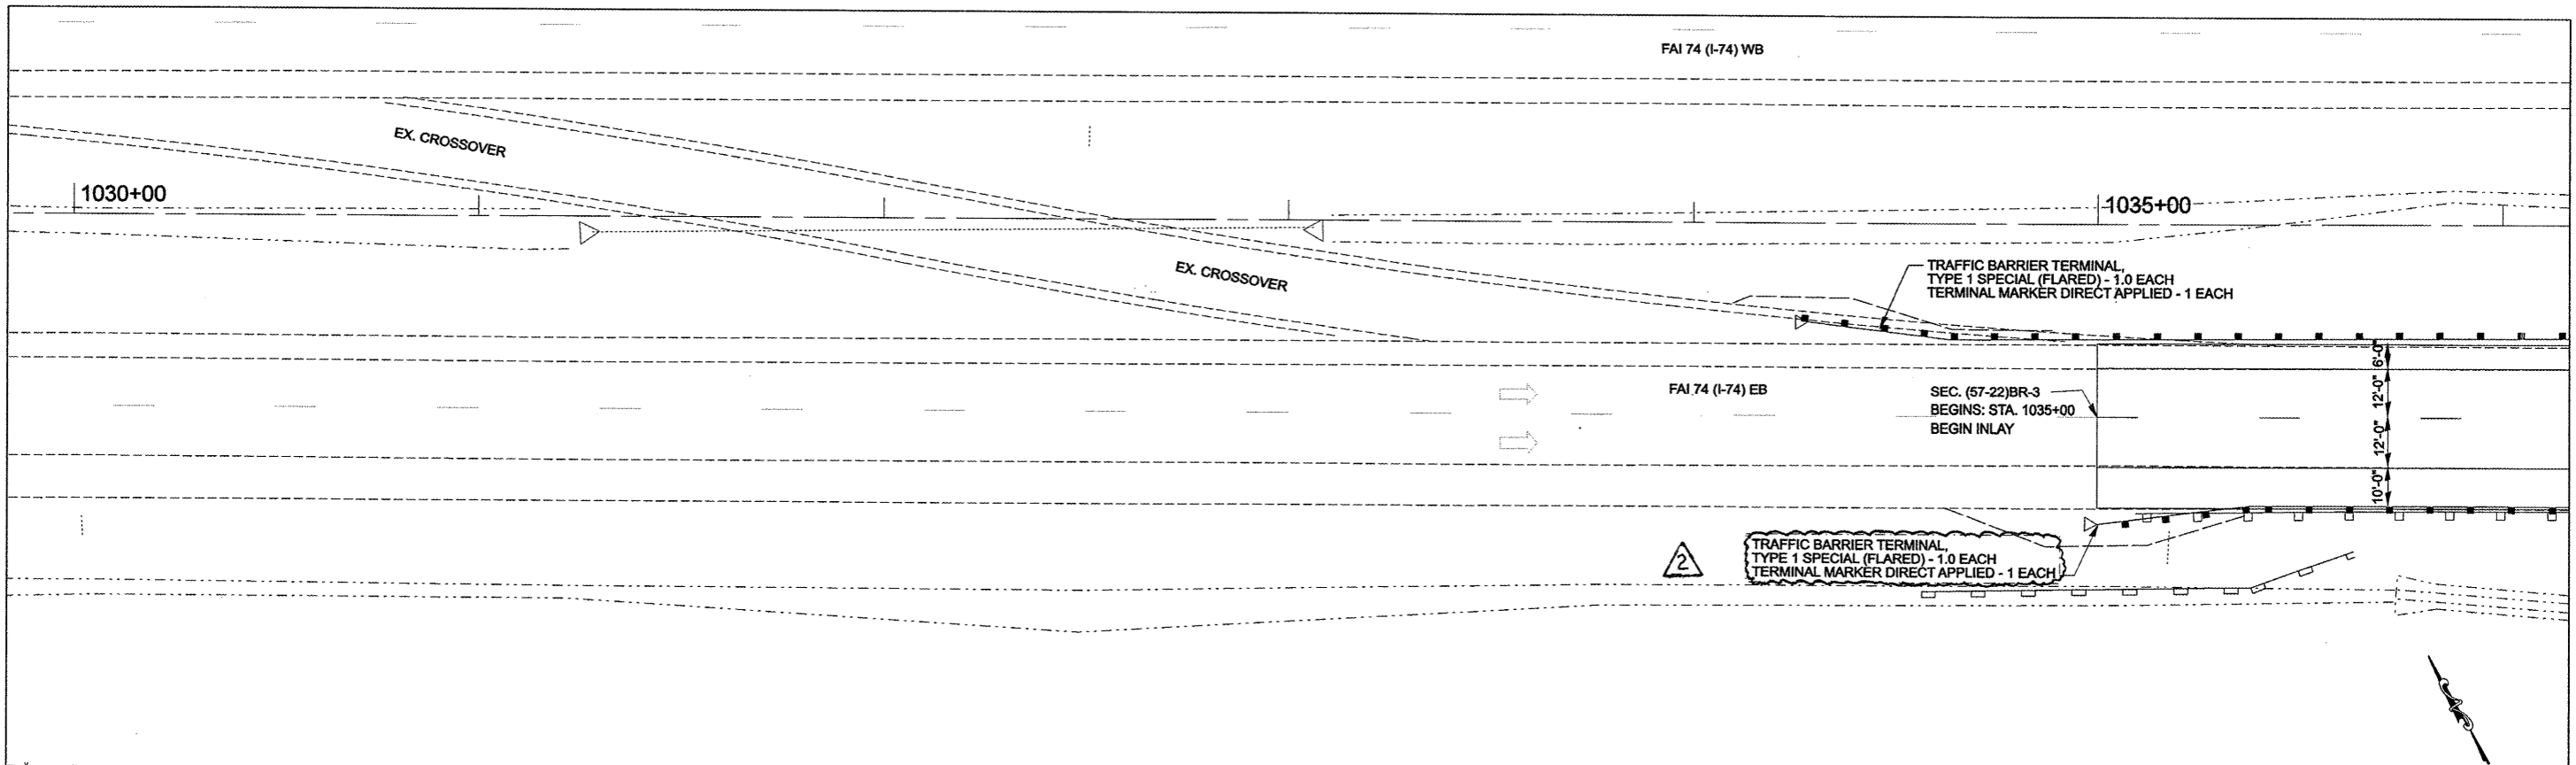

SEC.5, R3E, T22N, 3RD PM

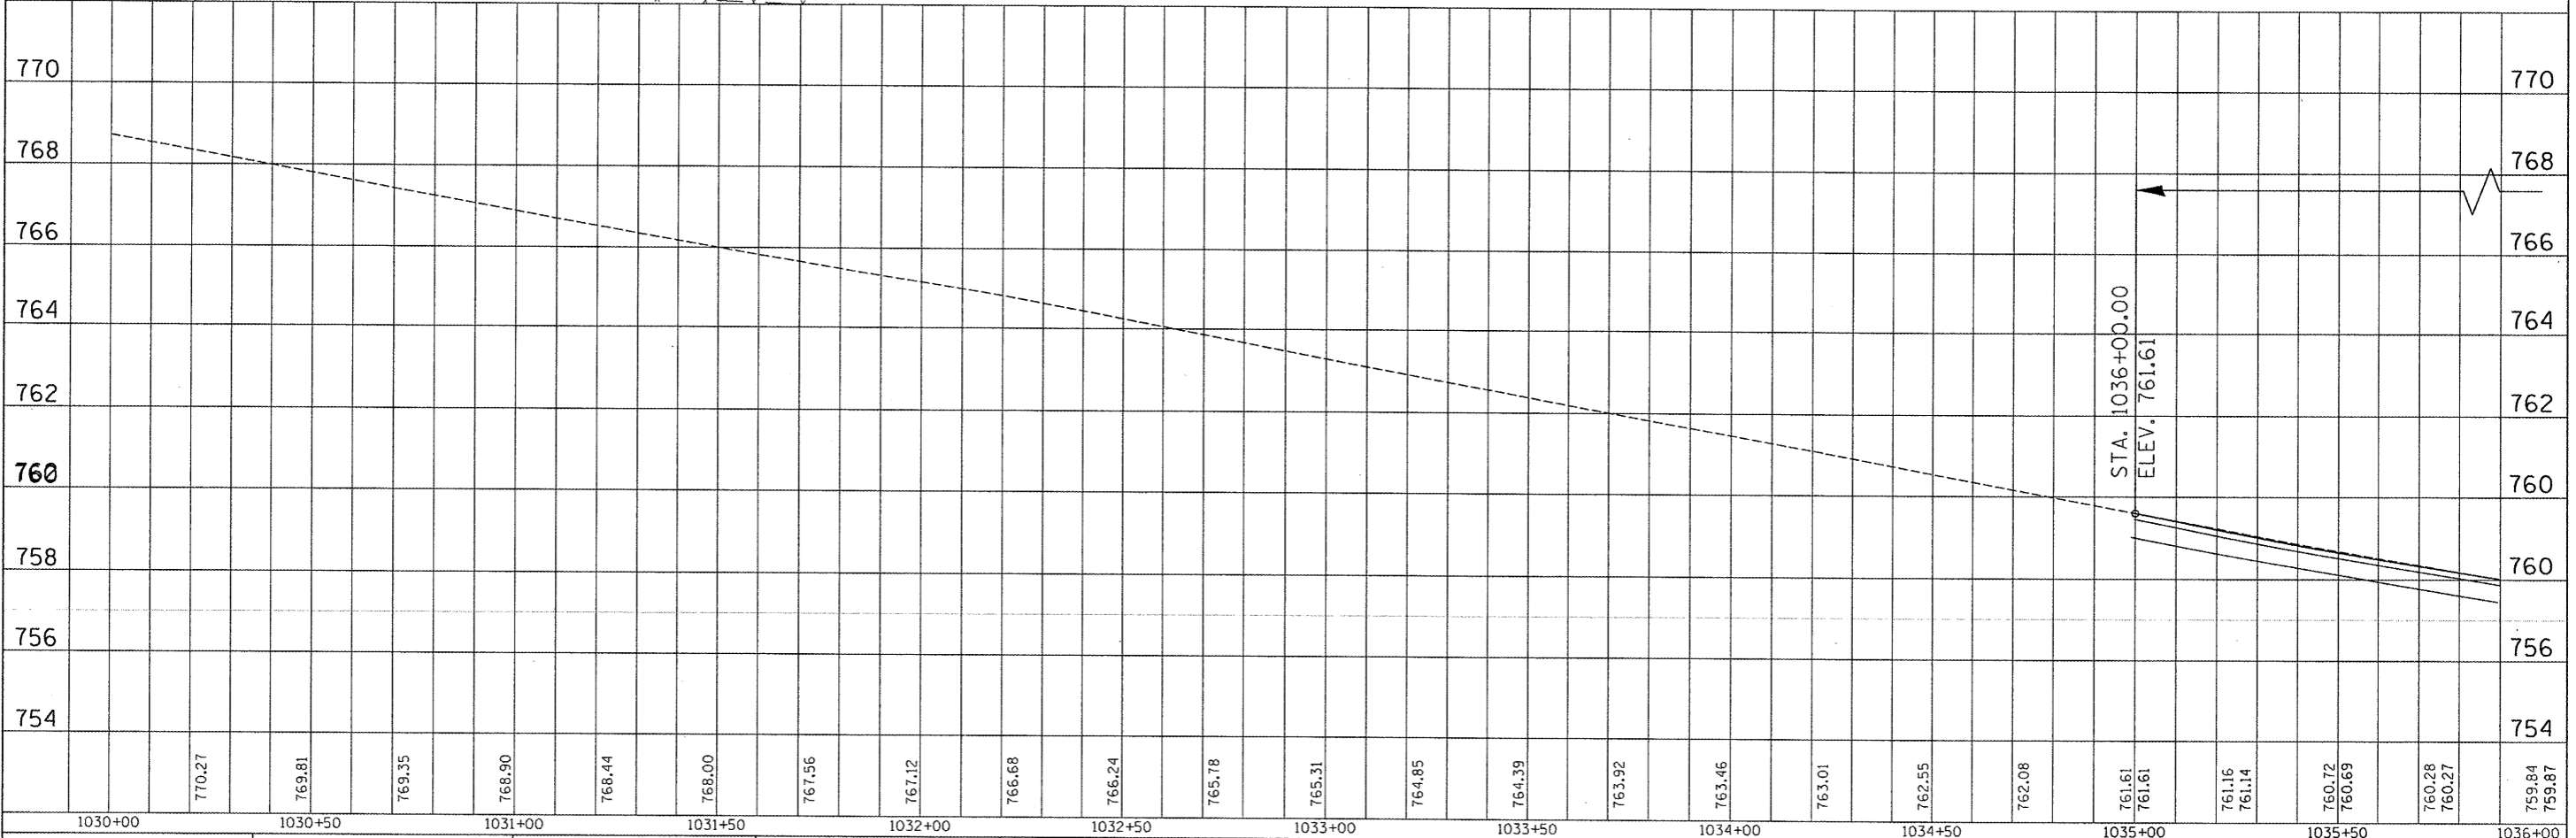

FILE NAME =	USER NAME = collierbv	DESIGNED -	REVISED -	STATE OF ILLINOIS DEPARTMENT OF TRANSPORTATION	I-74 OVER KICKAPOO CREEK PLAN & PROFILE SHEETS	F.A.I. RTE.	SECTION	COUNTY	TOTAL SHEETS	SHEET NO.
c:\projects\4505207\481\78672_plansheets.dgn		DRAWN -	REVISED -			74	(57-22)BR-3	MCLEAN	42	9
PLOT SCALE = 40.0000' / IN.		CHECKED -	REVISED -			CONTRACT NO. 70672				
PLOT DATE = 2/27/2008		DATE -	REVISED -			FED. ROAD DIST. NO. ILLINOIS FED. AID PROJECT				