



DATE	
BY	
REVISIONS	
NOTED	
ALIGNED	
CHECKED	
DATE	
NO.	
PLAN	
NOTE BOOK	
NO.	

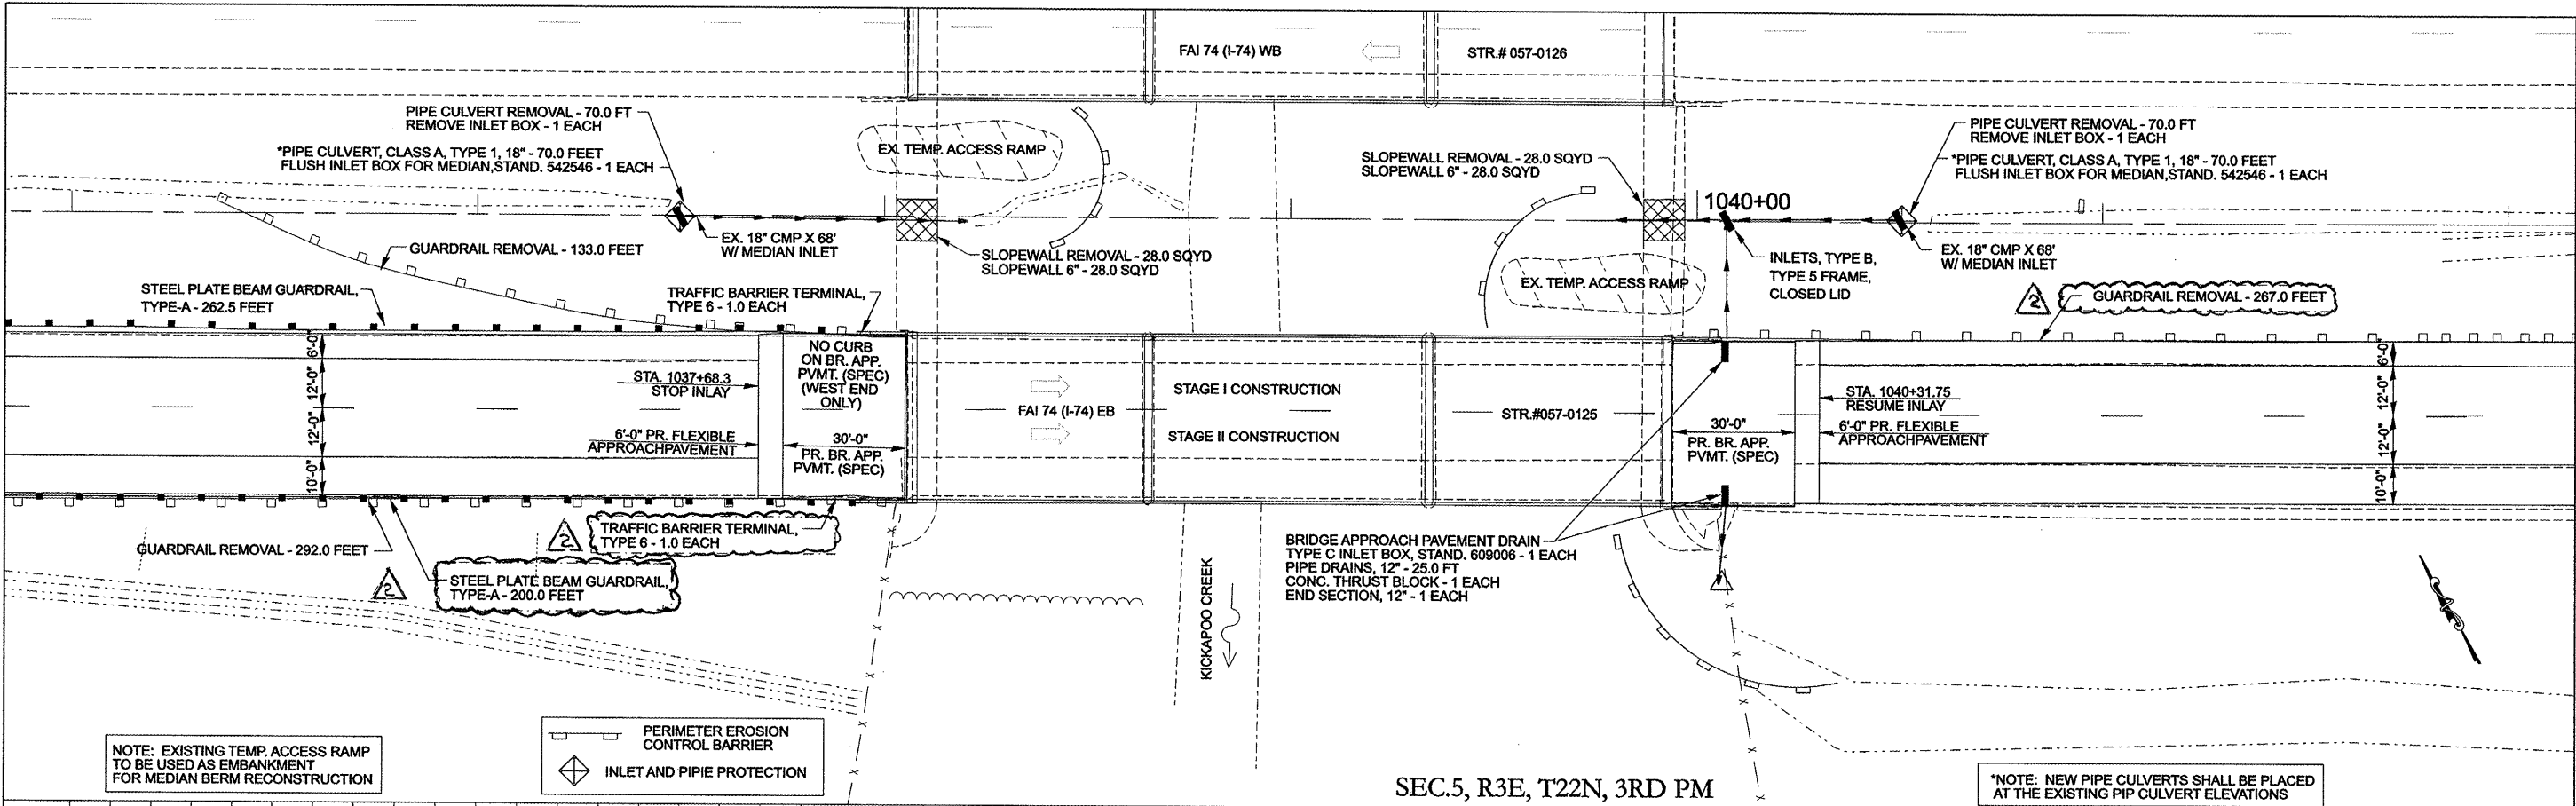

DATE	
BY	
REVISIONS	
NOTED	
GRADES CHECKED	
STRUCTURE	
NOTATION	
CHNO	
NO.	
PROFILE	
NOTE BOOK	
NO.	

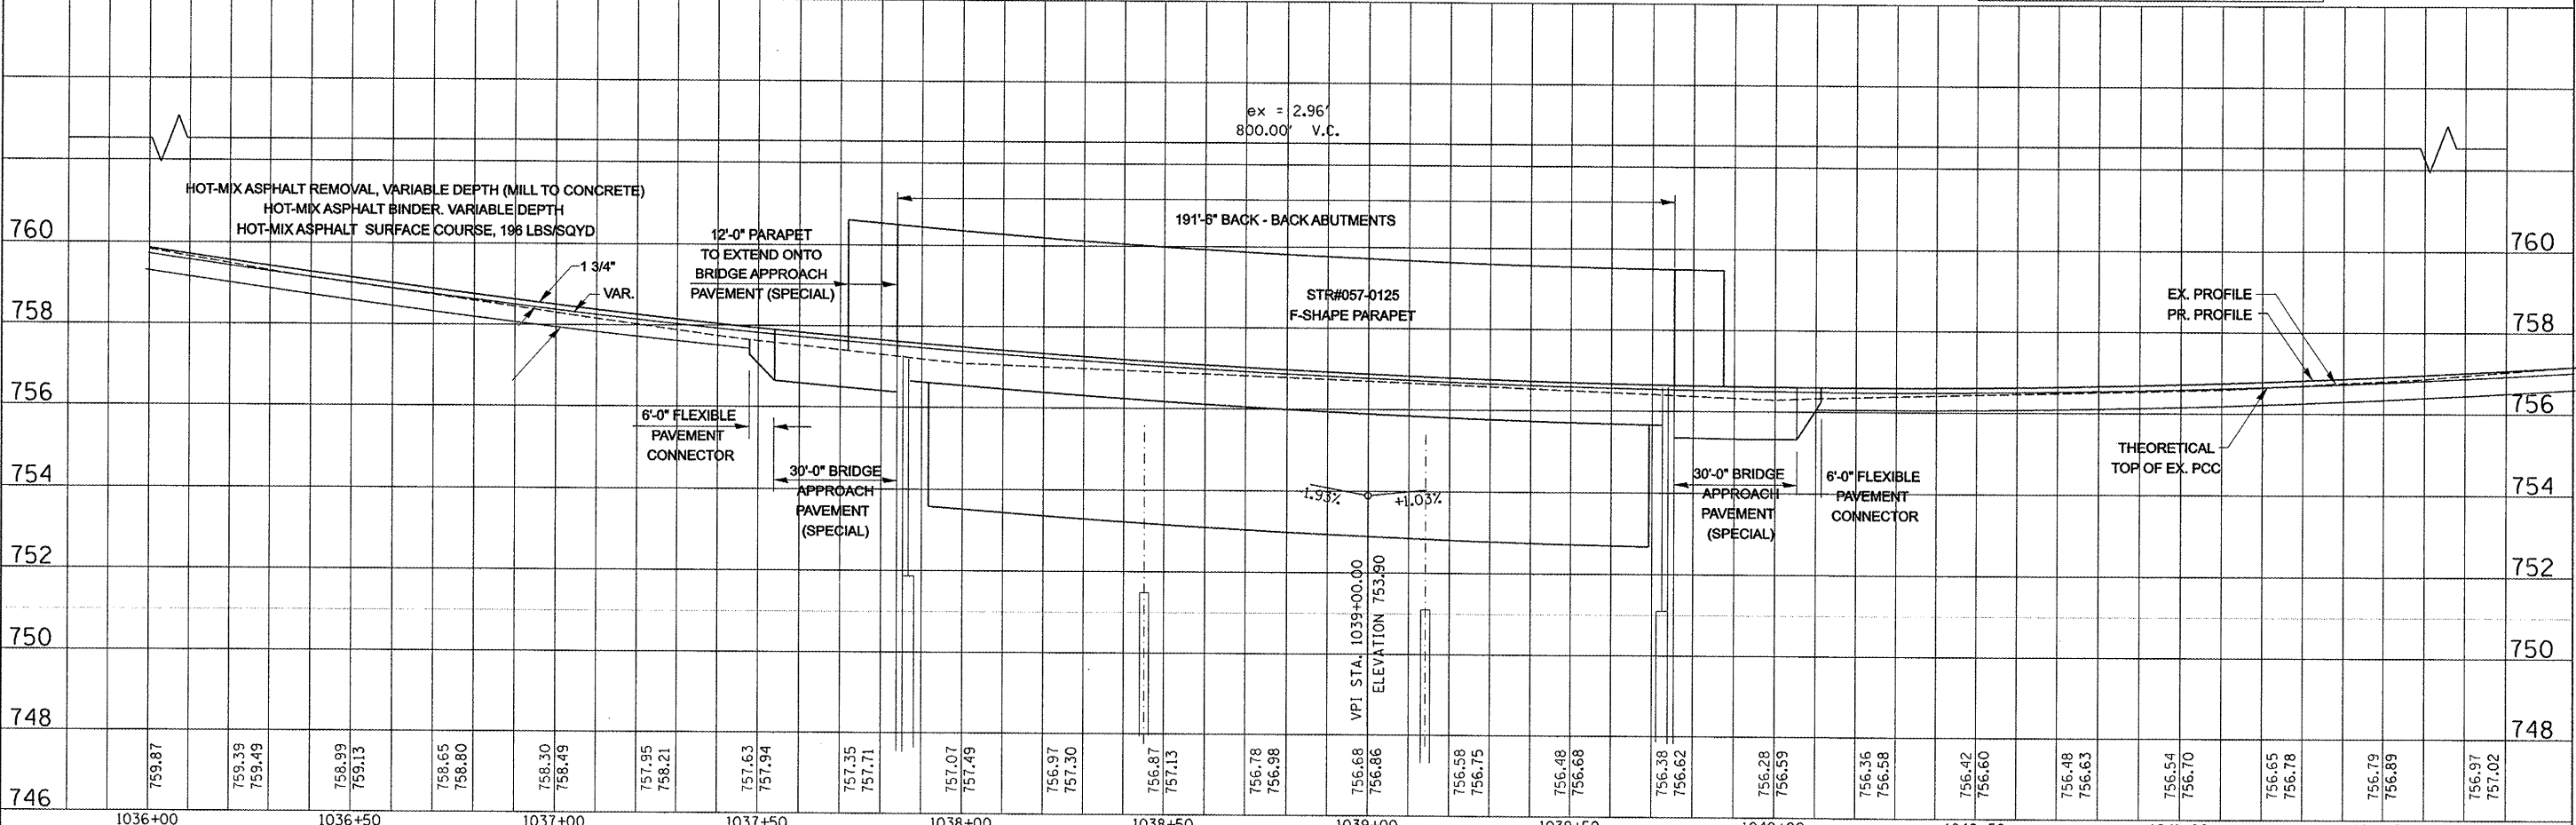

FILE NAME =	USER NAME = collierbw	DESIGNED -	REVISED -	STATE OF ILLINOIS DEPARTMENT OF TRANSPORTATION	I-74 OVER KICKAPOO CREEK PLAN & PROFILE SHEETS	F.A.I. RTE.	SECTION	COUNTY	TOTAL SHEETS	SHEET NO.	
744	ca:\projects\4905207 (v8)\70572_plansheets.dgn	DRAWN -	REVISED -			74	(57-22)BR-3	MCLEAN	42	10	
	PLOT SCALE = 48.0000' / IN.	CHECKED -	REVISED -			CONTRACT NO. 70672					
	PLOT DATE = 2/27/2008	DATE -	REVISED -			FED. ROAD DIST. NO. ILLINOIS FED. AID PROJECT					

SCALE: 20 SHEET NO. OF SHEETS STA. 1036+00 TO STA. 1042+00

REVISED 02/27/08 CMS