
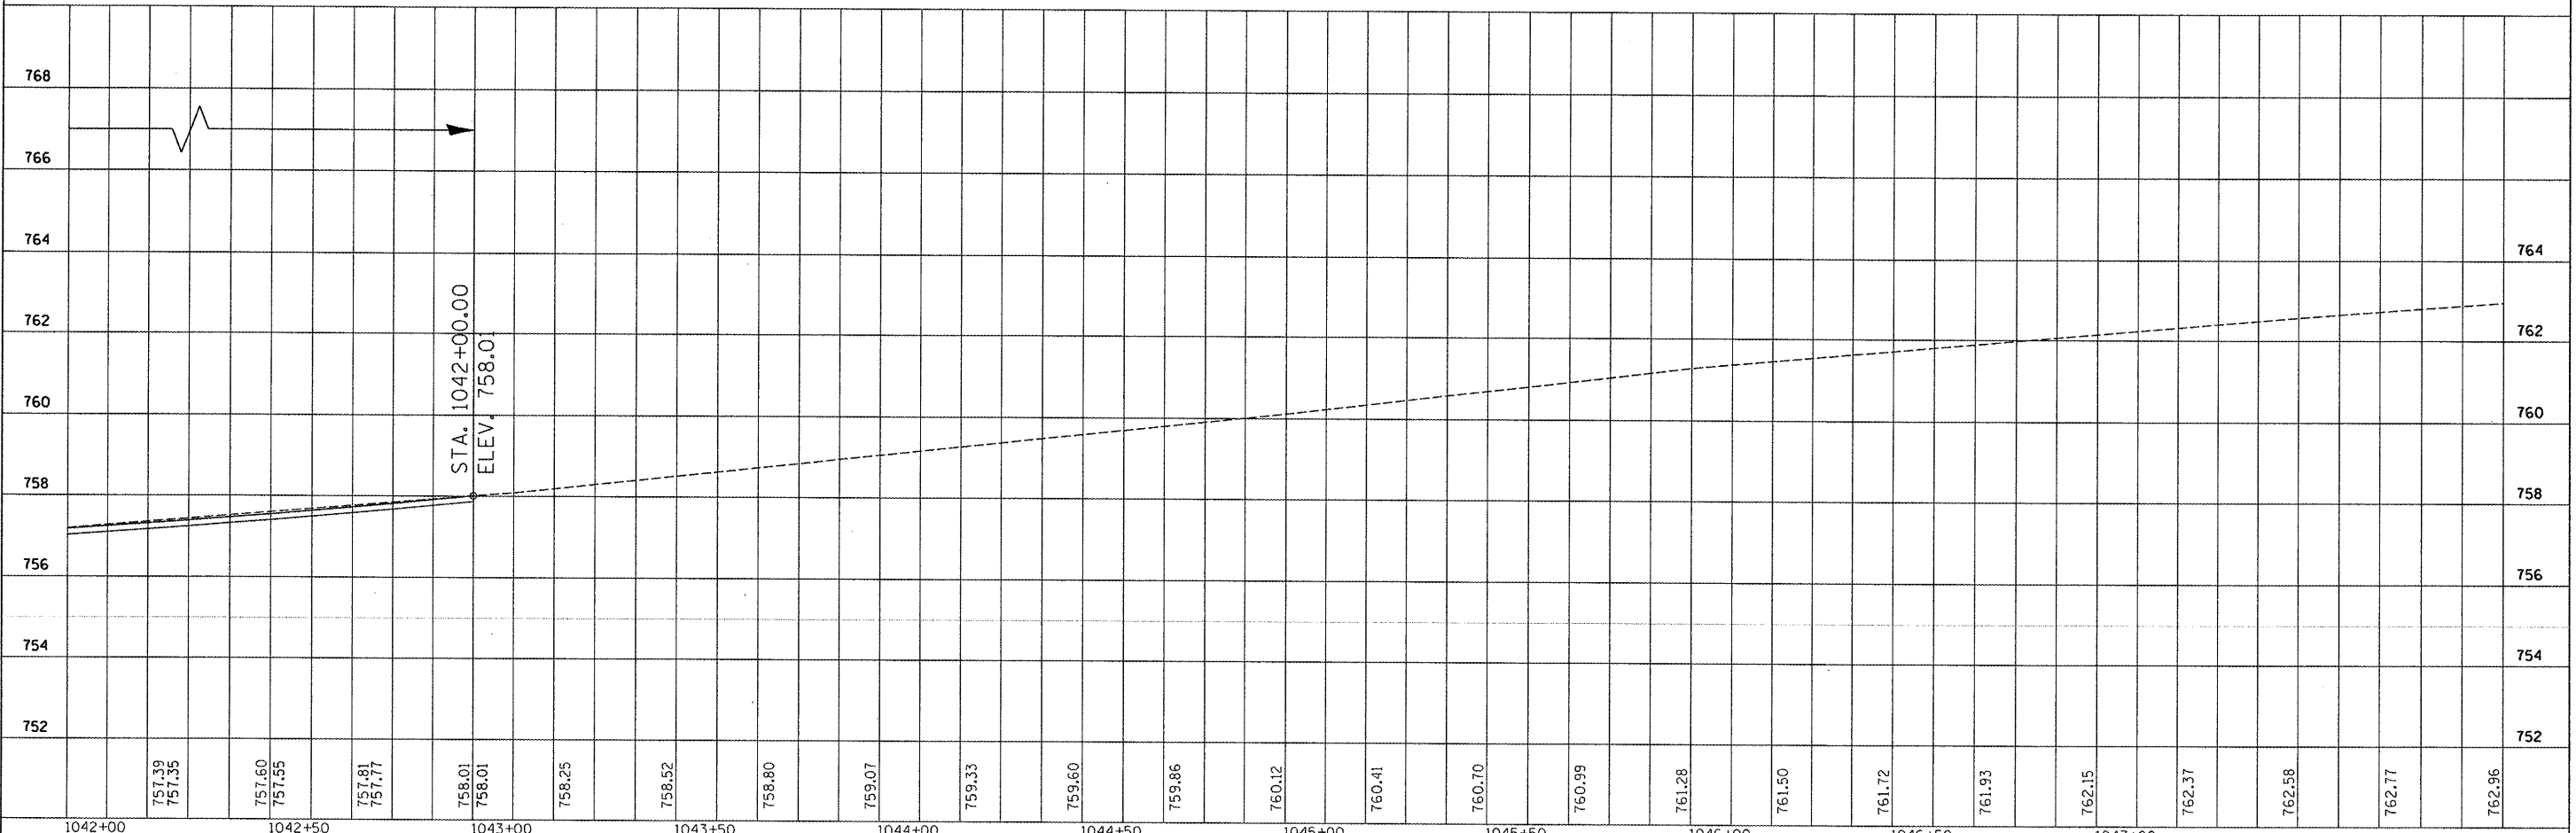


PLAN
 SURVEYED BY _____ DATE _____
 NOTE BOOK NO. _____
 ALIGNMENT CHECKED _____
 GRADES CHECKED _____
 STRUCTURE NOTATIONS OK'D _____
 CAD FILE NAME _____

PROFILE
 SURVEYED BY _____ DATE _____
 NOTE BOOK NO. _____
 GRADES CHECKED _____
 STRUCTURE NOTATIONS OK'D _____

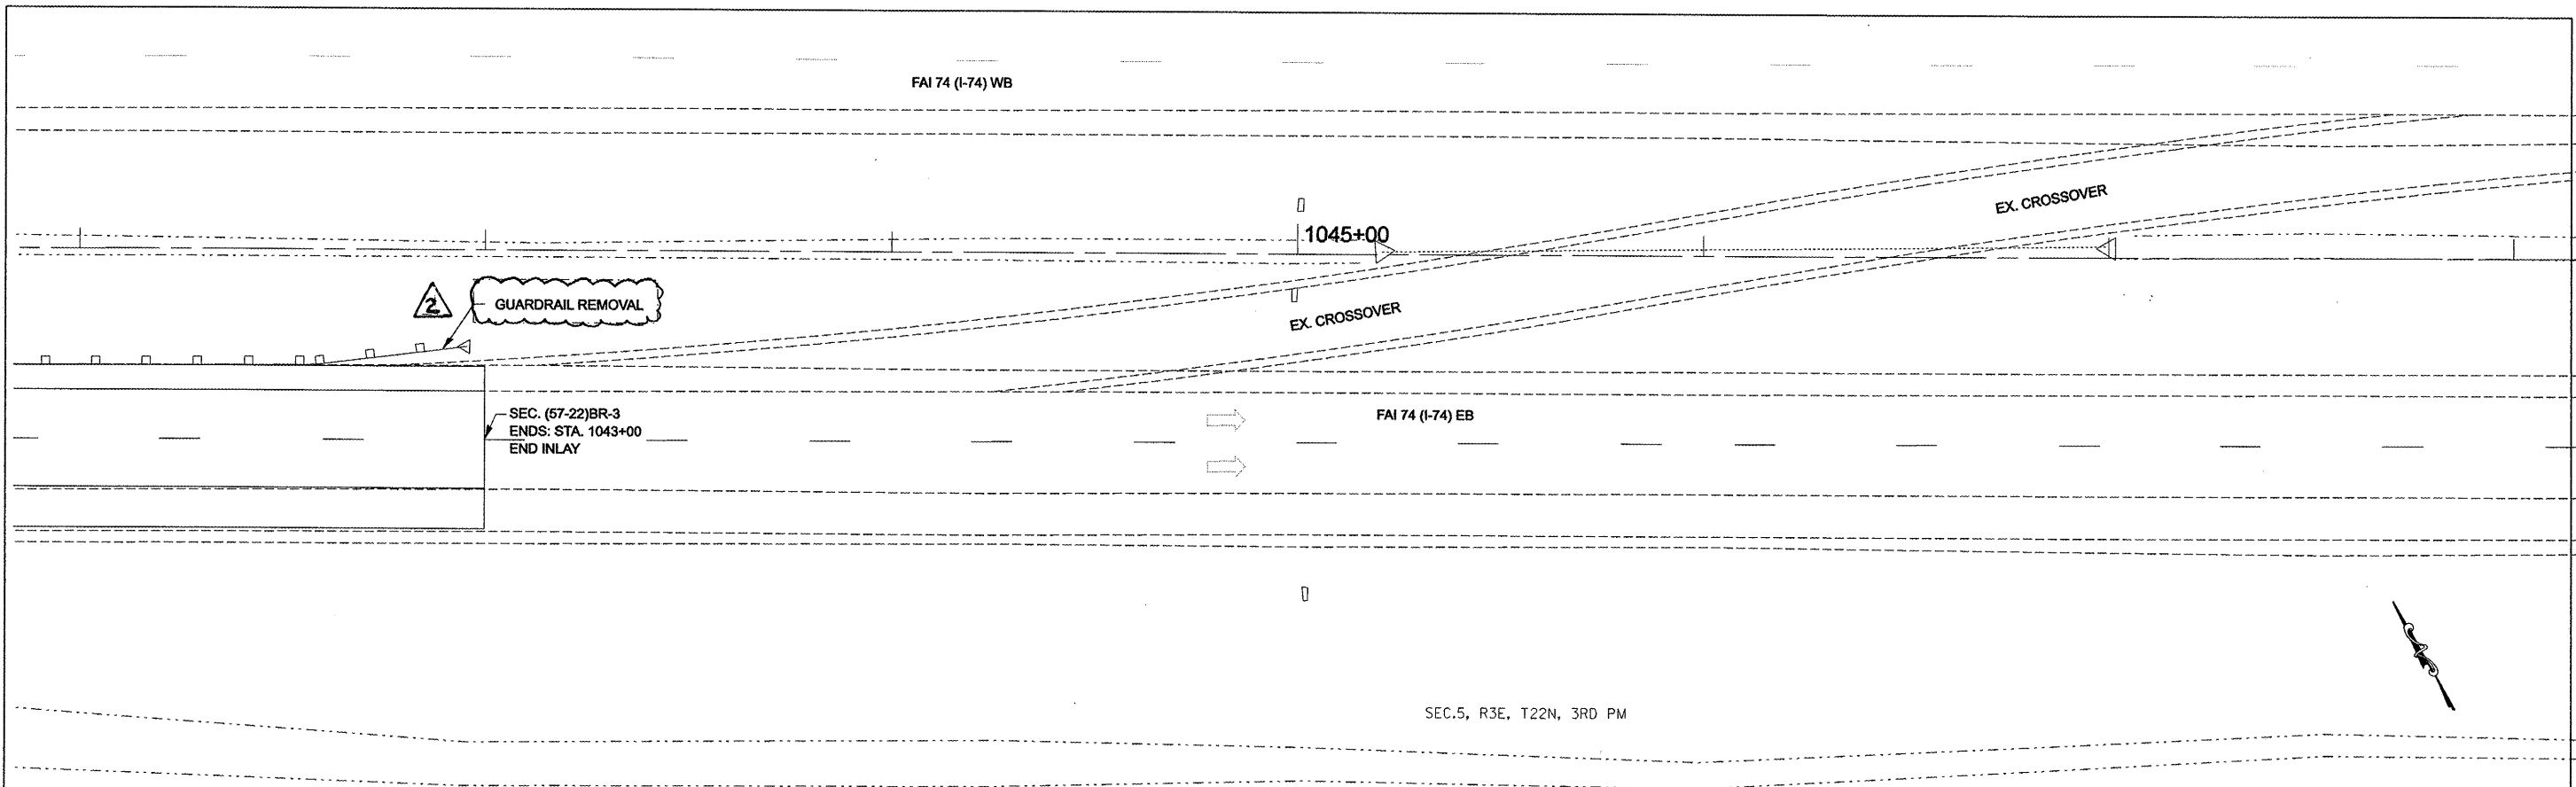

FILE NAME =	USER NAME = callierbw	DESIGNED -	REVISED -	STATE OF ILLINOIS DEPARTMENT OF TRANSPORTATION	I-74 OVER KICKAPOO CREEK PLAN & PROFILE SHEETS	F.A.I. RTE.	SECTION	COUNTY	TOTAL SHEETS	SHEET NO.
es:\projects\4505207 (481)70672_plansheets.dgn	DRAWN -	REVISED -	74			(57-22)BR-3	MCLEAN	42	11	
PLOT SCALE = 40.0000 "/ IN.	CHECKED -	REVISED -	CONTRACT NO. 70672							
PLOT DATE = 2/27/2008	DATE -	REVISED -	FED. ROAD DIST. NO. [ILLINOIS] FED. AID PROJECT							

2 REVISED 02/27/08 CMS