
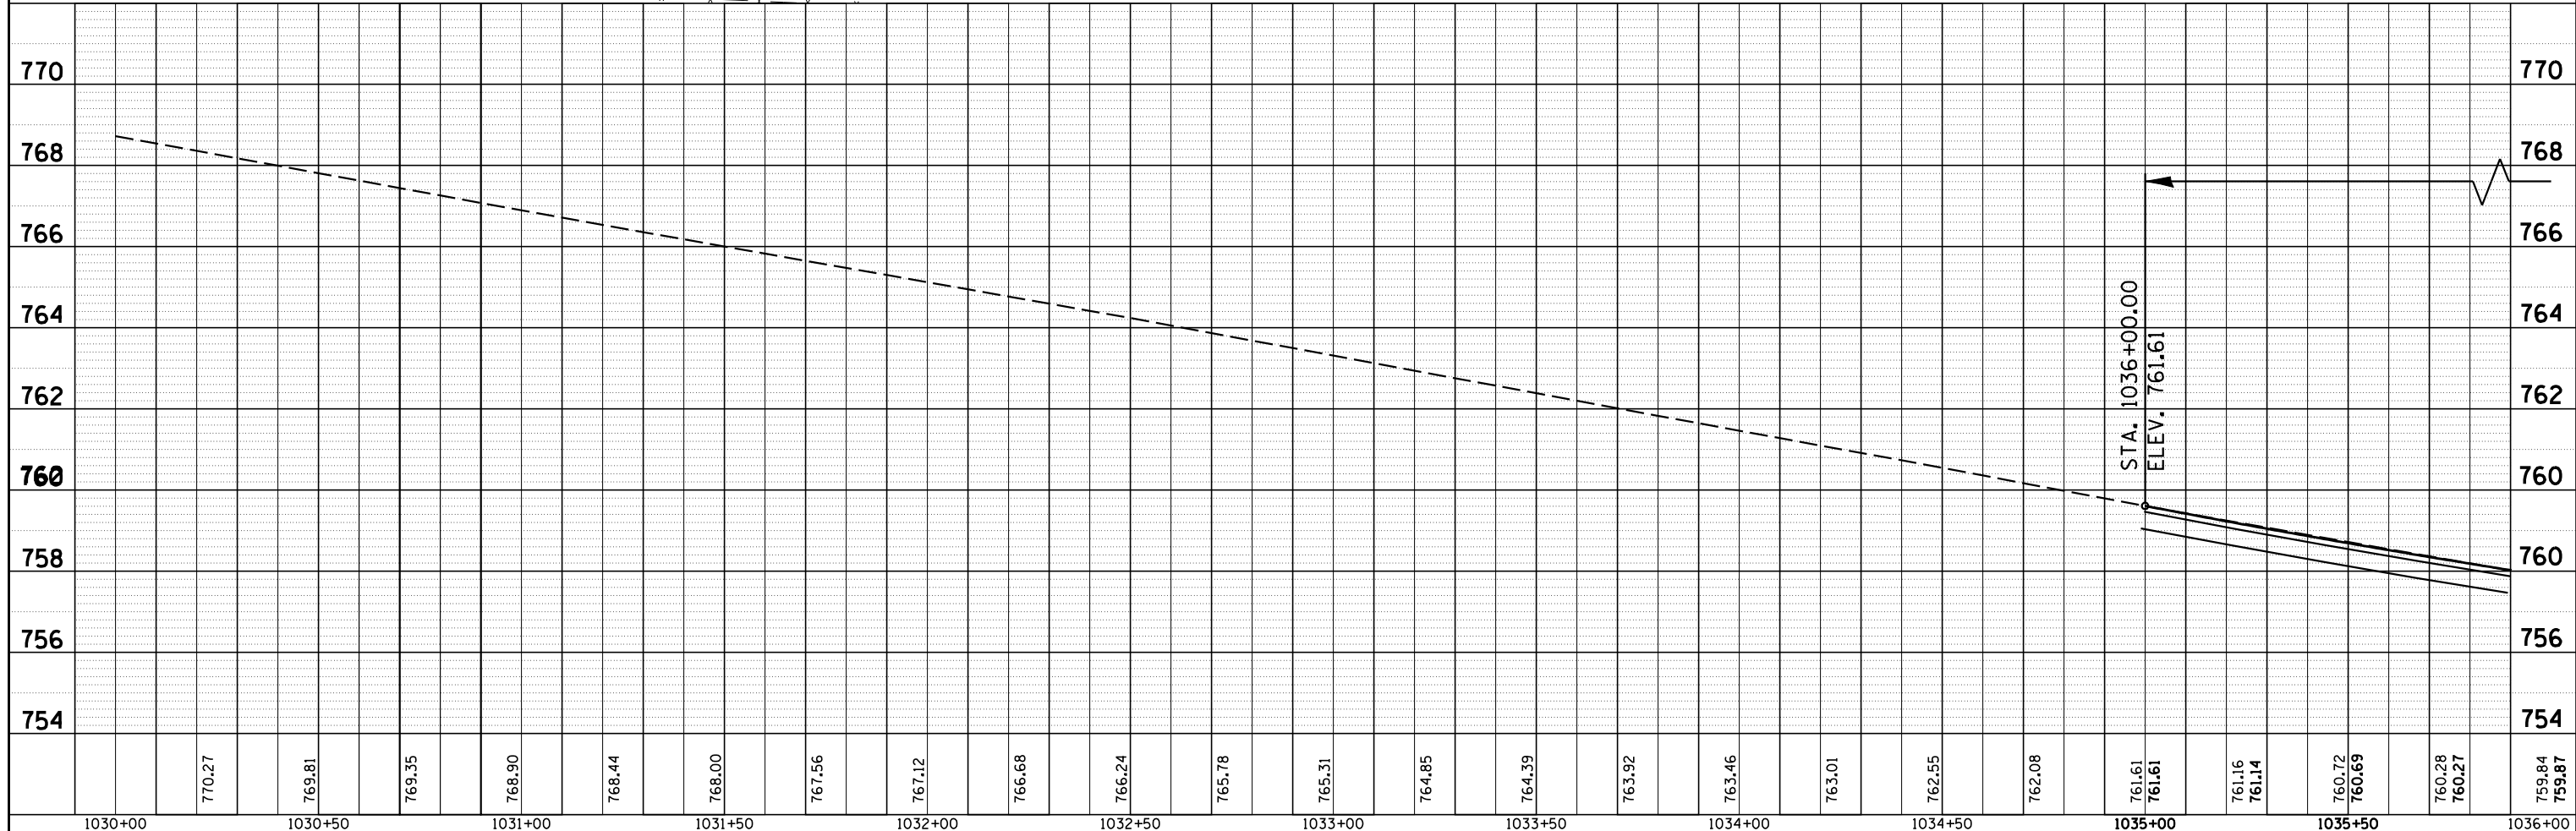


PLAN	SURVEYED	DATE
	PLOTTED	BY
	GRADES CHECKED	
	STRUCTURE NOTATIONS CHECKED	
	NOTE BOOK NO.	
	CADD FILE NAME	

PROFILE	SURVEYED	DATE
	PLOTTED	BY
	GRADES CHECKED	
	STRUCTURE NOTATIONS CHECKED	
	NOTE BOOK NO.	
	CADD FILE NAME	

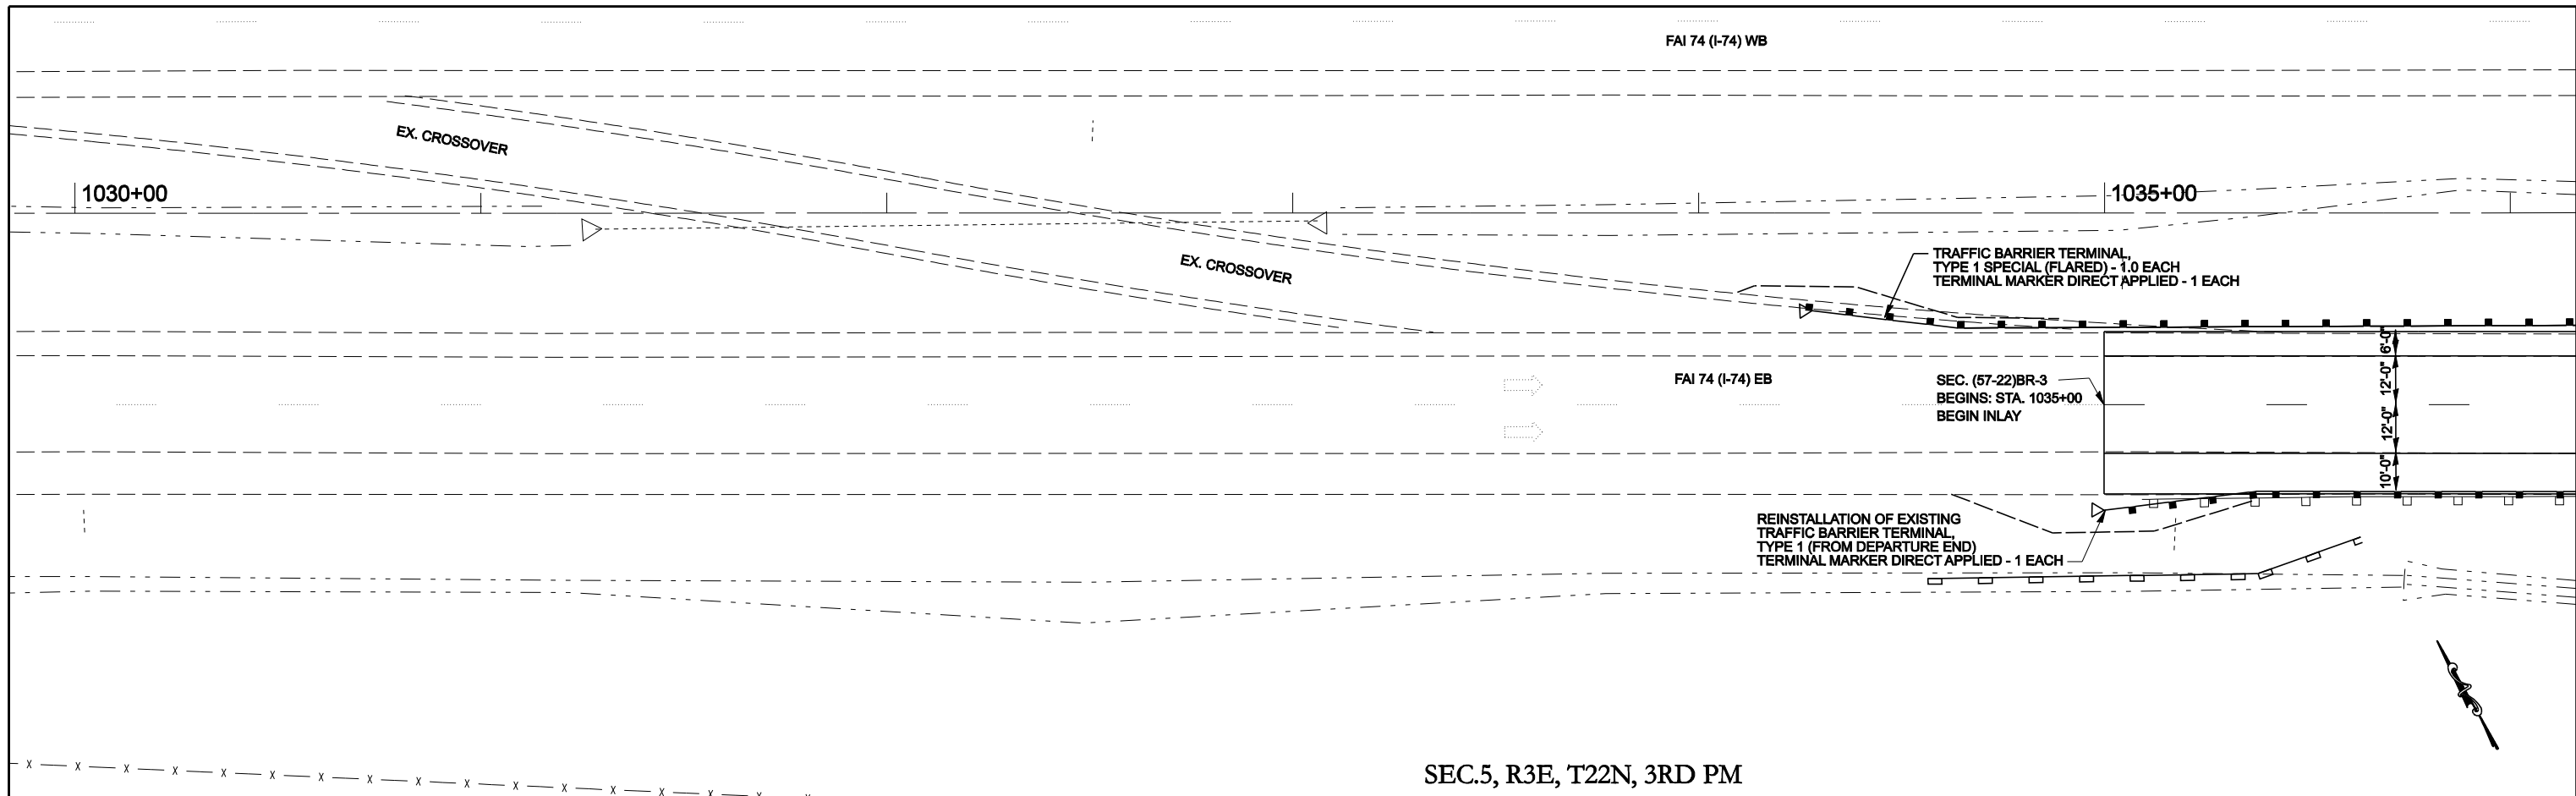

FILE NAME =	USER NAME = collierbw	DESIGNED -	REVISIED -	STATE OF ILLINOIS DEPARTMENT OF TRANSPORTATION	I-74 OVER KICKAPOO CREEK PLAN & PROFILE SHEETS		F.A.I. RTE.	SECTION	COUNTY	TOTAL SHEETS	SHEET NO.
ct:\projects\d595207 (v8)\70672.plansheets.dgn		DRAWN -	REVISIED -				74	(57-22)BR-3	MCLEAN		
PLOT SCALE = 40.0000' / IN.		CHECKED -	REVISIED -				CONTRACT NO. 70672				
PLOT DATE = 12/21/2007		DATE -	REVISIED -				SCALE: 20	SHEET NO.	OF SHEETS	STA. 1030+00	TO STA. 1036+00