


STATE OF ILLINOIS
DEPARTMENT OF TRANSPORTATION

ROUTE NO.	SECTION	COUNTY	TOTAL SHEETS	SHEET NO.	SHEET NO. 14 24 SHEETS
FAI 74	(57-22) BR-3	MCLEAN	42	25	
FED. ROAD DIST. NO. 7	ILLINOIS	FED. AID PROJECT			

Contract #70672

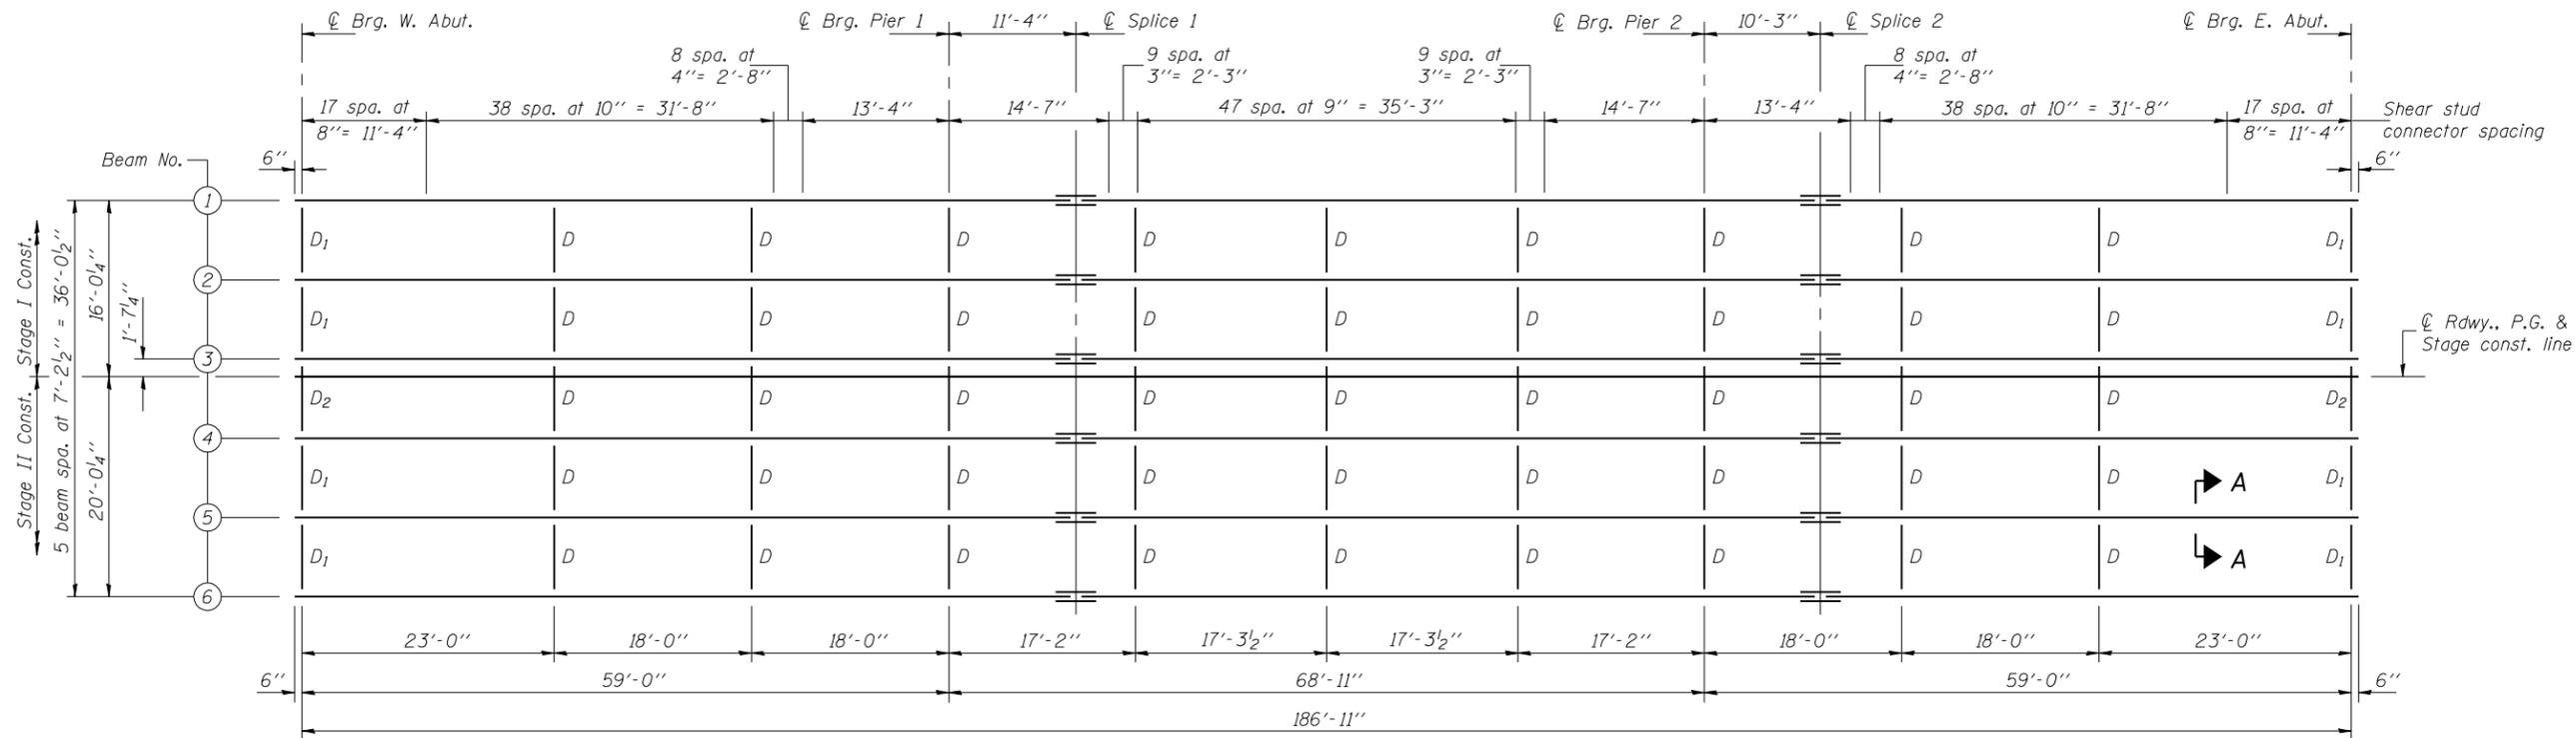

PLAN

All beams shall be W33x118 AASHTO M 270, Grade 50 (NTR)

- Notes:
- . Load carrying components designated "NTR" shall conform to the Supplemental Requirements for Notch Toughness, Zone 2.
 - . All diaphragms shall be installed as steel is erected and secured with erection pins and bolts except as otherwise noted. Individual diaphragms at supports may be temporarily disconnected to install bearing anchor rods.
 - . For Section A-A, see sheet 15 of 24.

DESIGNED	DPN
CHECKED	SMR
DRAWN	h.t. duong
CHECKED	DPN/SMR

Jan. 31, 2008
EXAMINED *Thomas J. Domagalicki*
ENGINEER OF BRIDGE DESIGN
PASSED *Ralph E. Anderson*
ENGINEER OF BRIDGES AND STRUCTURES

STRUCTURAL STEEL
F.A.I. RT. 74 - SEC. (57-22)BR-3
MCLEAN COUNTY
STATION 1039+00
STRUCTURE NO. 057-0125 (E.B.)