
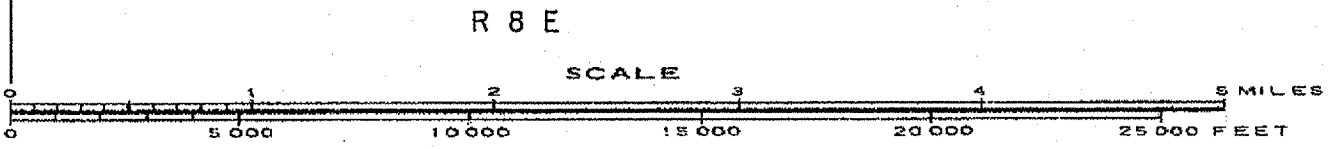


LOCATION MAP

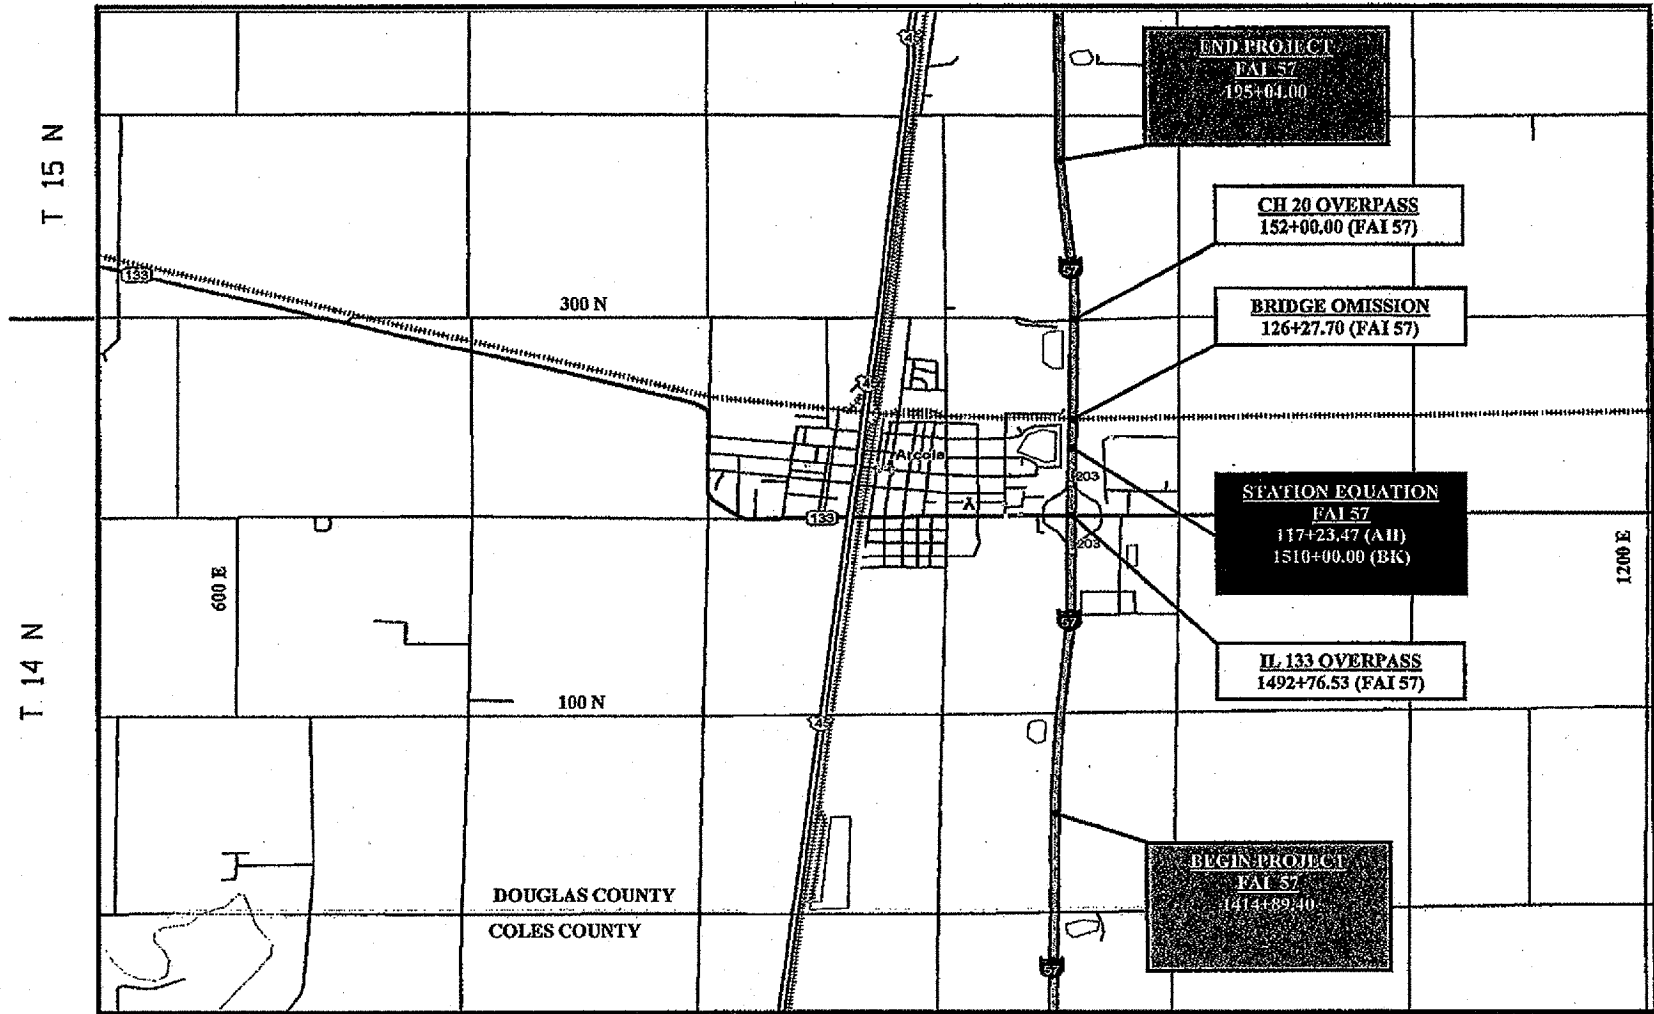

FILE NAME = c:\projects\4585987\481\7867\sheets.dgn	USER NAME = colliebw	DESIGNED - RTB	REVISED -	STATE OF ILLINOIS DEPARTMENT OF TRANSPORTATION	LOCATION MAP	F.A.I. RTE. 57	SECTION 05 PATCHING 2008-5	COUNTY DOUGLAS	TOTAL SHEETS 12	SHEET NO. 3
PLOT SCALE = 100.0000' / IN.		CHECKED -	REVISED -	SCALE: NA SHEET NO. OF SHEETS STA. TO STA.		FED. ROAD DIST. NO. ILLINOIS FED. AID PROJECT		CONTRACT NO. 70679		
PLOT DATE = 11/28/2007		DATE -	REVISED -							