


### EXISTING TYPICAL SECTION

F. A. I. - 57


STATION TO STATION  
 1414+89.40 TO 1510+00.00 BK (STA EO)  
 117+23.47 AH (STA EO) 175+13.87

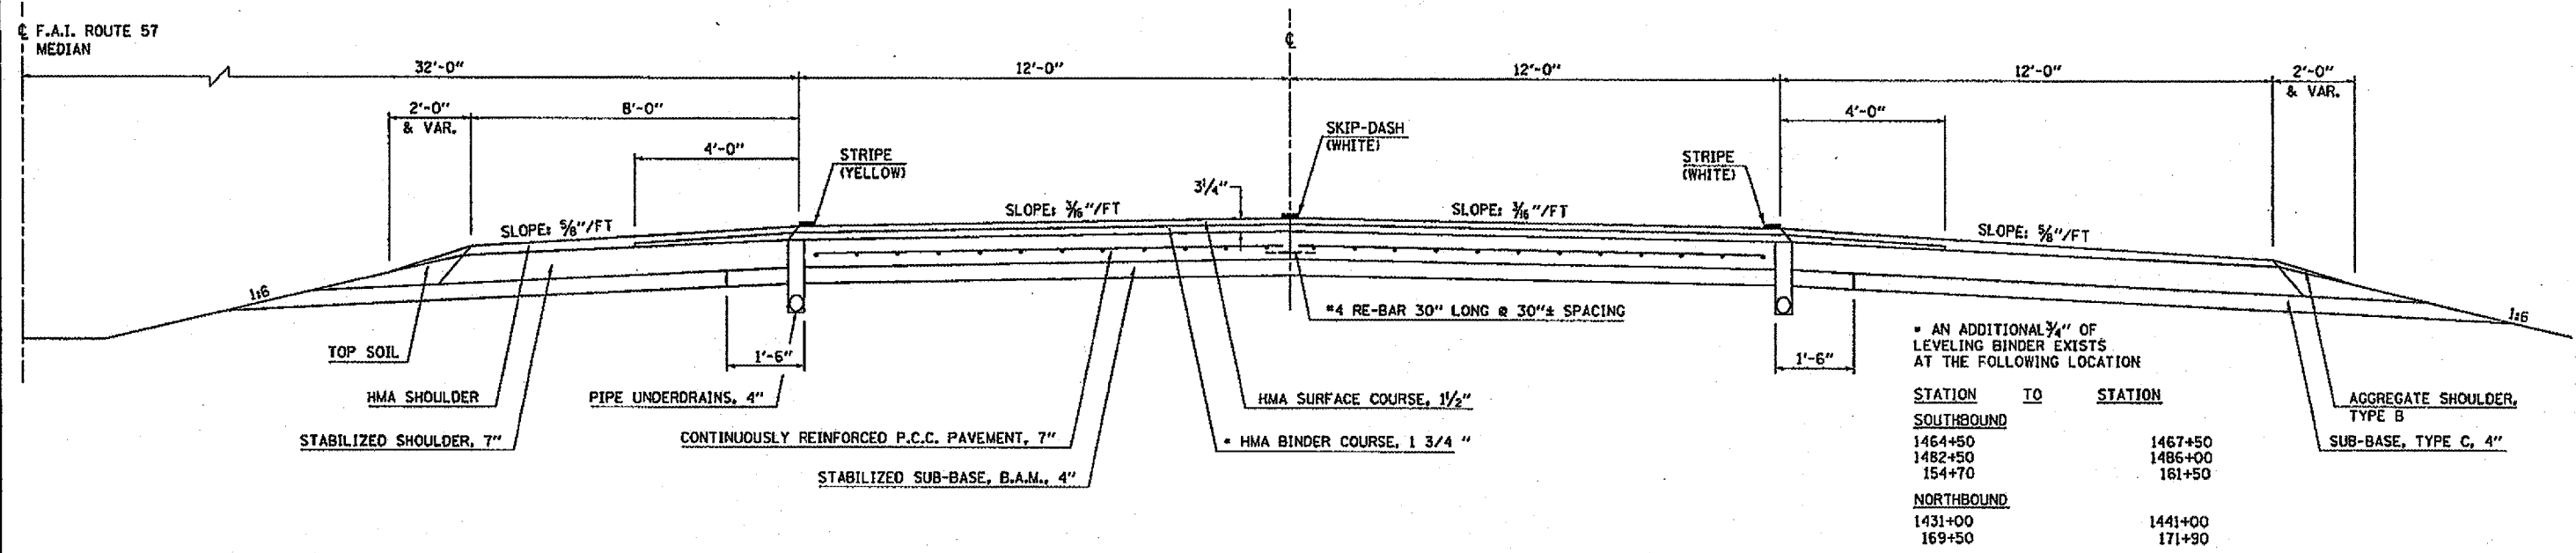

### EXISTING TYPICAL SECTION

F. A. I. - 57

STATION TO STATION  
 175+13.87 TO 195+04.00

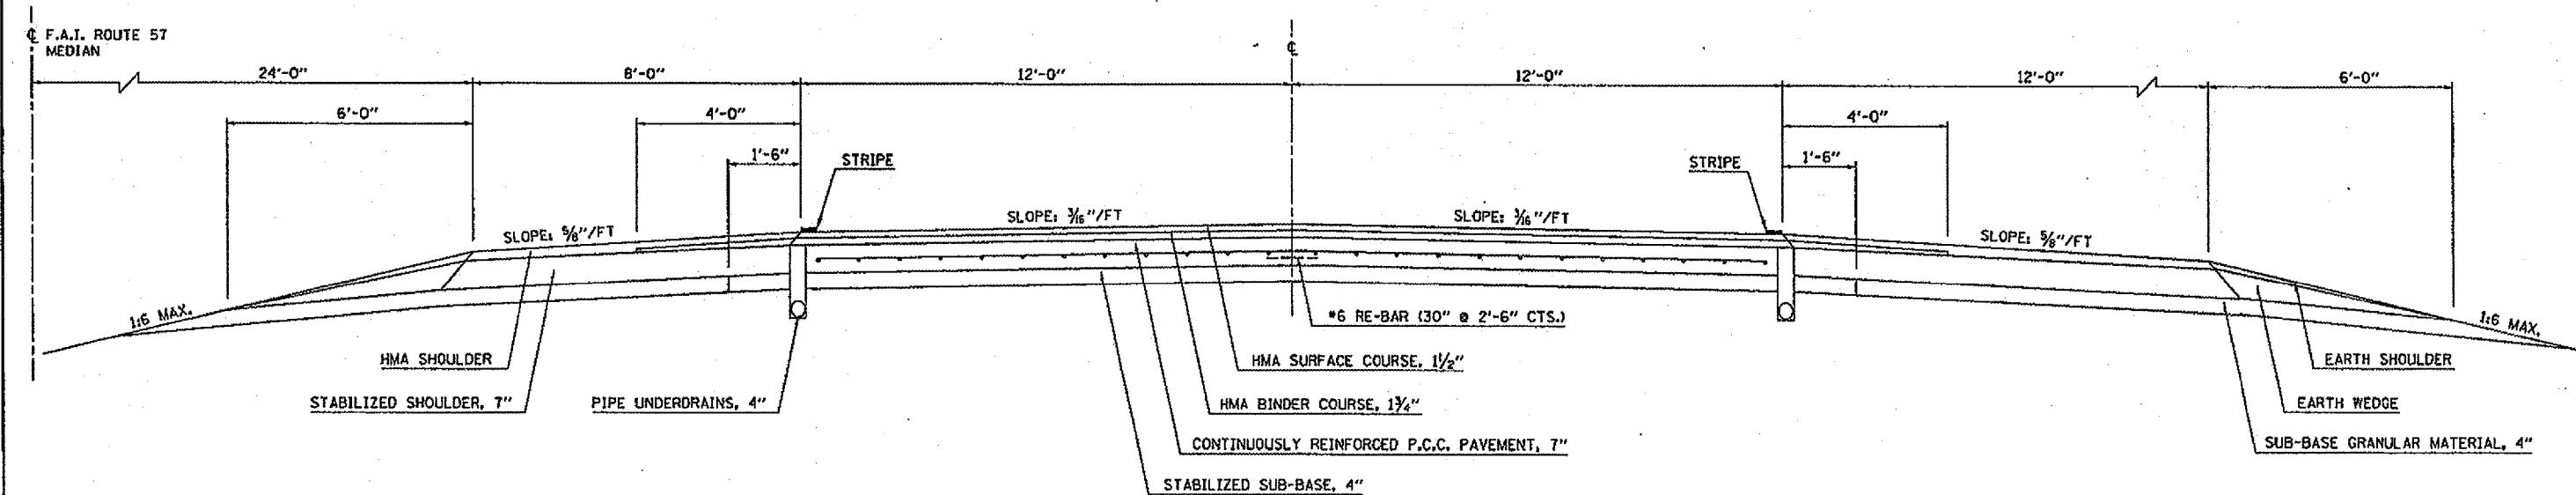

FILE NAME = c:\projects\0509087 (68178679)sheet.dgn	USER NAME = collierbx	DESIGNED - RTB	REVISED -	<b>STATE OF ILLINOIS</b>	<b>EXISTING TYPICAL SECTIONS</b>	F.A.I. RTE. 57	SECTION 05 PATCHING 2008-5	COUNTY DOUGLAS	TOTAL SHEETS 12	SHEET NO. 11
DRAWN - JRP 10-30-07				<b>DEPARTMENT OF TRANSPORTATION</b>	SCALE: NA	SHEET NO. OF SHEETS	STA. TO STA.	CONTRACT NO. 70679		
PLOT SCALE = 1/8" = 1'-0"				REVISIONS	FED. ROAD DIST. NO. [ILLINOIS] FED. AID PROJECT					
CHECKED -				DATE						
PLOT DATE = 12/11/2007				REVISED -						