


F.A.P. RTE.	SECTION	COUNTY	TOTAL SHEETS	SHEET NO.
753	143RS-6	CHRISTIAN	127	31
STA. 146+00.00		TO STA. 152+00.00		
FED. ROAD DIST. NO.		ILLINOIS FED. AID PROJECT		

PLAN	SURVEYED	BY	DATE
NOTED	BY		
NOTE BOOK NO.	NO.		
CADD FILE NAME			

PROFILE	SURVEYED	BY	DATE
NOTED	BY		
NOTE BOOK NO.	NO.		
STRUCTURE NOTATIONS CHRD			

PLOT DATE = Dec-12-2007 10:35:39AM  
 FILE NAME = c:\projects\053381\143rs-6\143rs-6.dgn  
 PLOT SCALE = 42,328' / IN.  
 USER NAME = laughlin-1

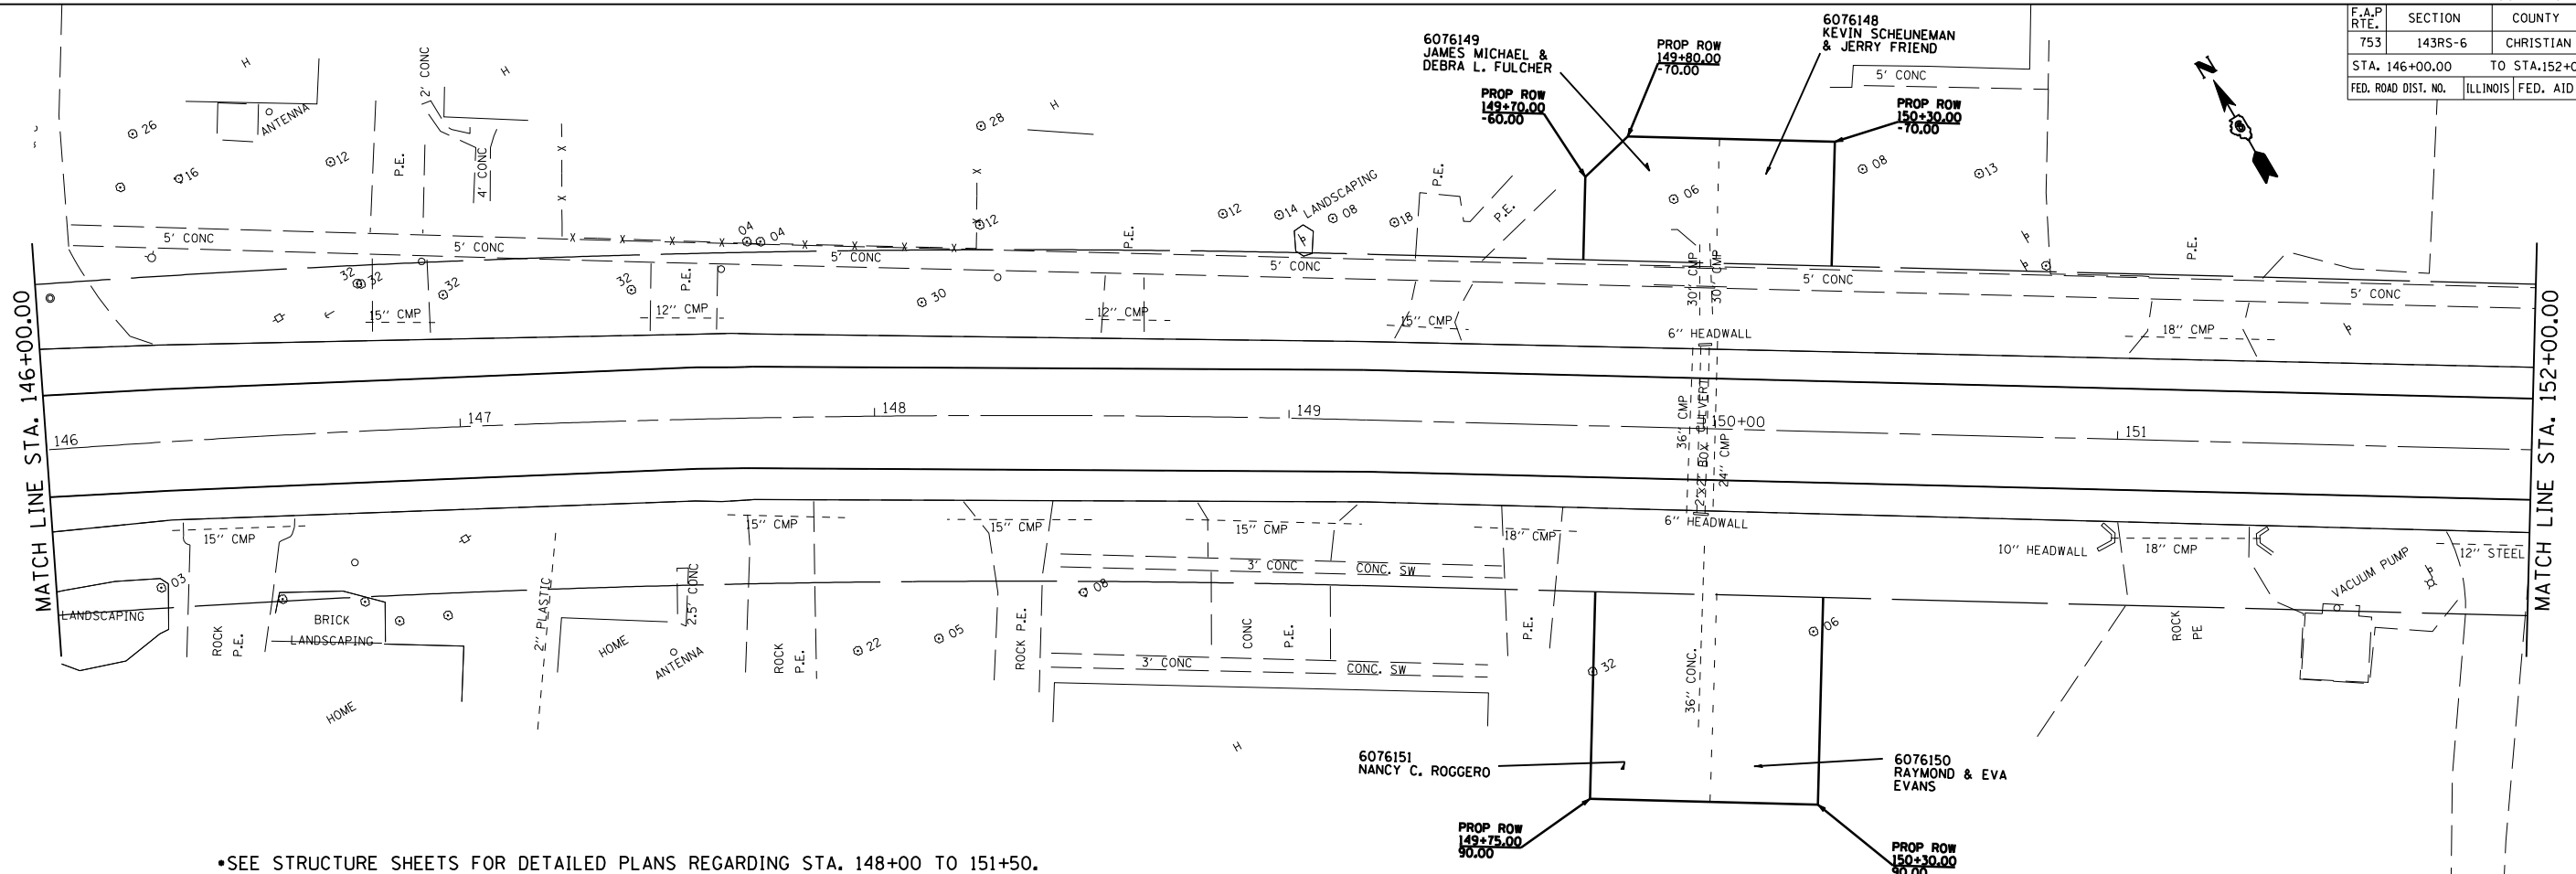

•SEE STRUCTURE SHEETS FOR DETAILED PLANS REGARDING STA. 148+00 TO 151+50.

