



F.A.P. RTE.	SECTION	COUNTY	TOTAL SHEETS	SHEET NO.
753	143RS-6	CHRISTIAN	127	35
STA. 170+00.00		TO STA. 176+00.00		
FED. ROAD DIST. NO.	ILLINOIS	FED. AID PROJECT		

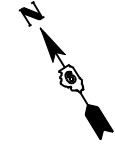

PLAN	SURVEYED	BY	DATE
NO. _____	PLOTTED _____		
	NOTED _____		
	BY _____		
	DATE _____		

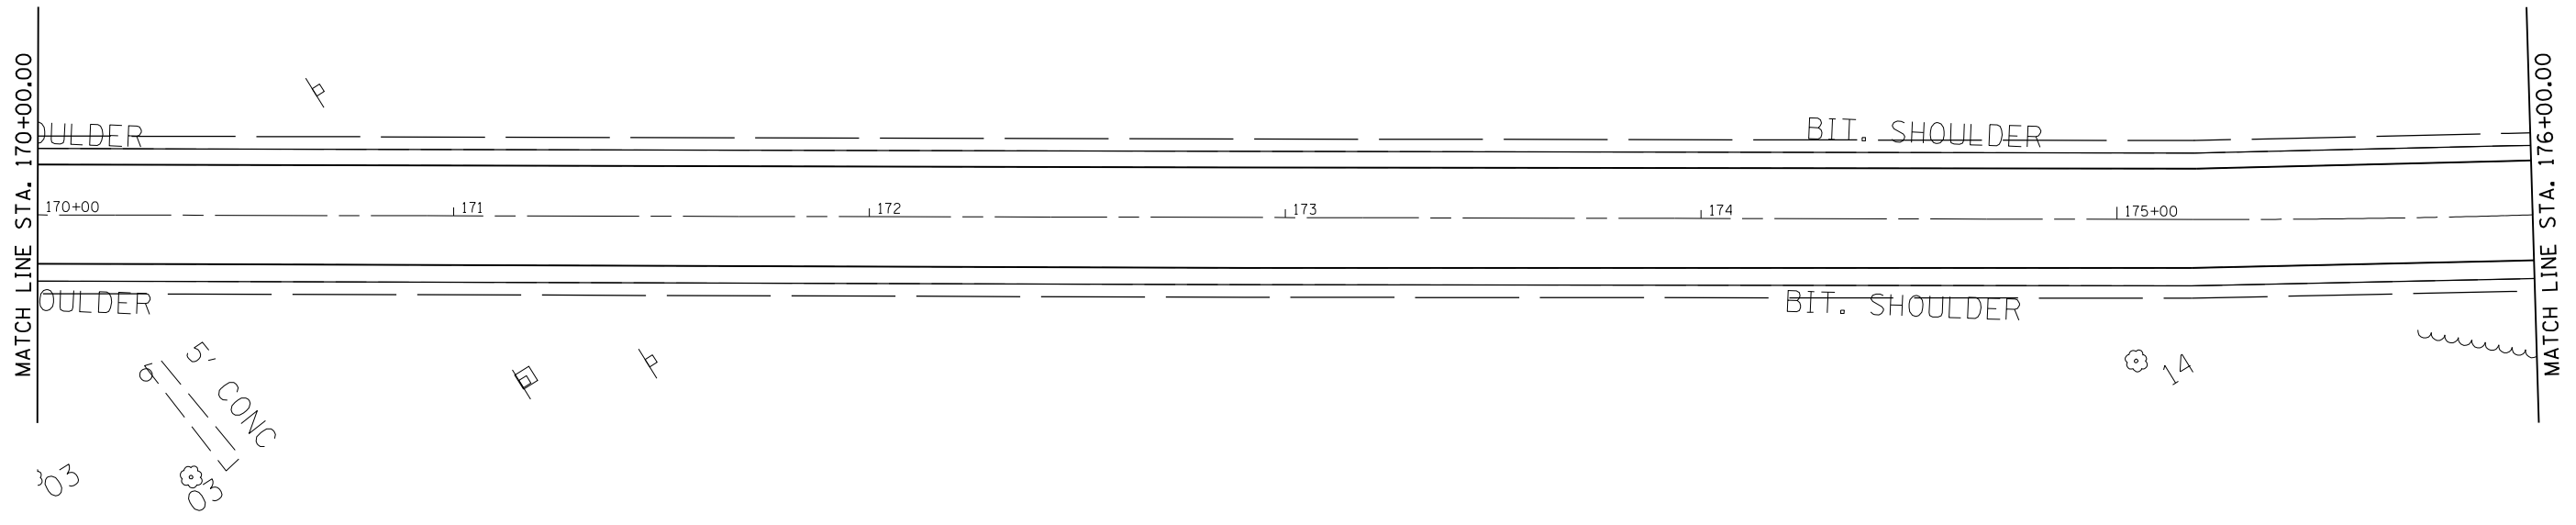

PROFILE	SURVEYED	BY	DATE
NO. _____	PLOTTED _____		
	NOTED _____		
	BY _____		
	DATE _____		

PLOT DATE = Dec-12-2007 10:35:41AM
 FILE NAME = c:\projects\ed93381\shp\sp_e001.dgn
 PLOT SCALE = 42.3529' / IN.
 USER NAME = laughlin-1

