
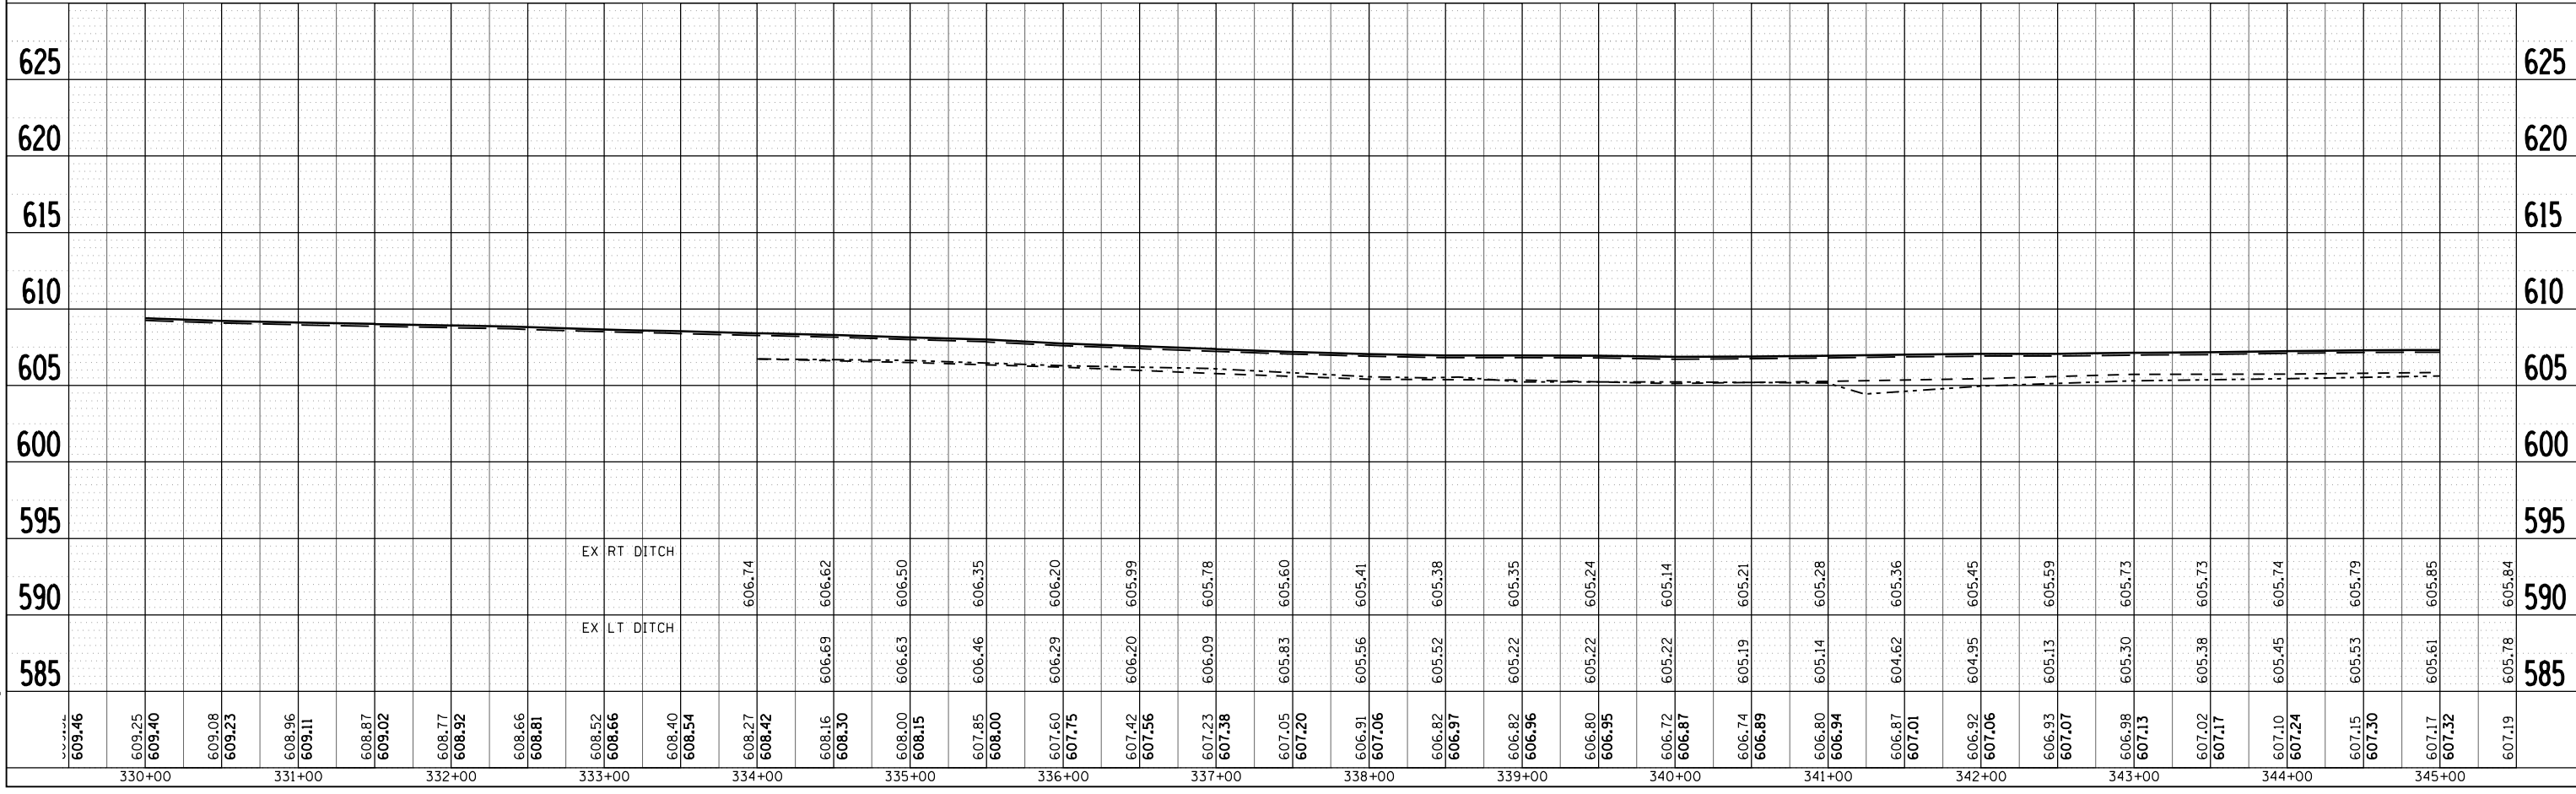


F.A.P. RTE.	SECTION	COUNTY	TOTAL SHEETS	SHEET NO.
753	143RS-6	CHRISTIAN	127	50
STA. 330+00.00		TO STA. 345+00.00		
FED. ROAD DIST. NO.	ILLINOIS	FED. AID PROJECT		

PLAN	SURVEYED	BY	DATE
NOTE BOOK NO. _____	PLOTTED _____		
	CHKD BY _____		
	DATE _____		

PROFILE	SURVEYED	BY	DATE
NOTE BOOK NO. _____	PLOTTED _____		
	CHKD BY _____		
	DATE _____		

PLOT DATE = Dec-12-2007 10:35:49AM
 FILE NAME = c:\projects\093301\143rs-6\p093301.dgn
 PLOT SCALE = 1/8" = 1' / IN.
 USER NAME = laughlin-1

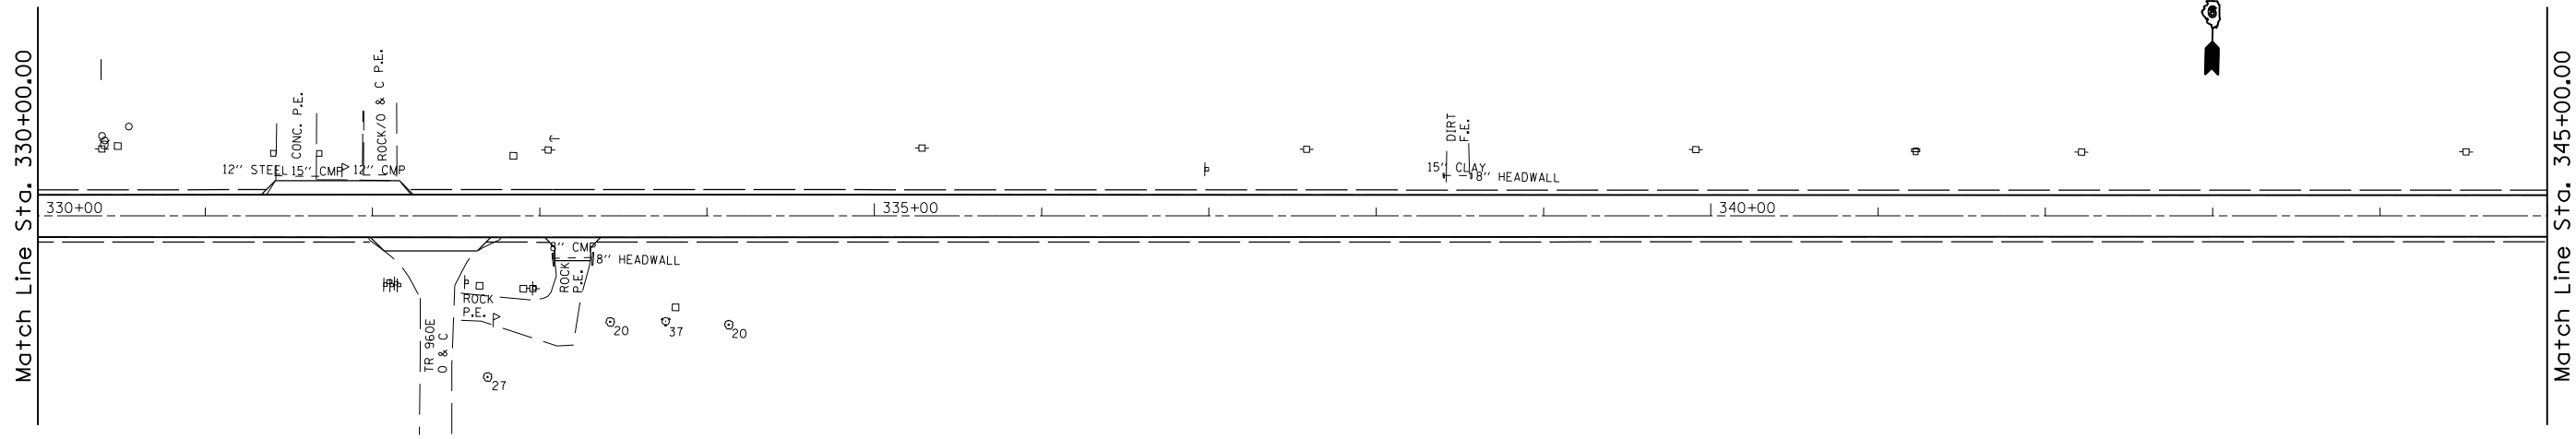

Match Line Sta. 330+00.00

Match Line Sta. 345+00.00