



F.A.P. RTE.	SECTION	COUNTY	TOTAL SHEETS	SHEET NO.
753	143RS-6	CHRISTIAN	127	54
STA. 390+00.00		TO STA. 405+00.00		
FED. ROAD DIST. NO.		ILLINOIS	FED. AID PROJECT	



PLAN	SURVEYED	BY	DATE
NOTED	PLOTTED		
NOTE BOOK NO.	FILE NAME		

PROFILE	SURVEYED	BY	DATE
NOTED	PLOTTED		
NOTE BOOK NO.	FILE NAME		

PLOT DATE = Dec-12-2007 10:35:52AM
 FILE NAME = c:\projects\053381\h\p\p\053381.dgn
 PLOT SCALE = 1/8" = 1'-0" / IN.
 USER NAME = laughlin-1

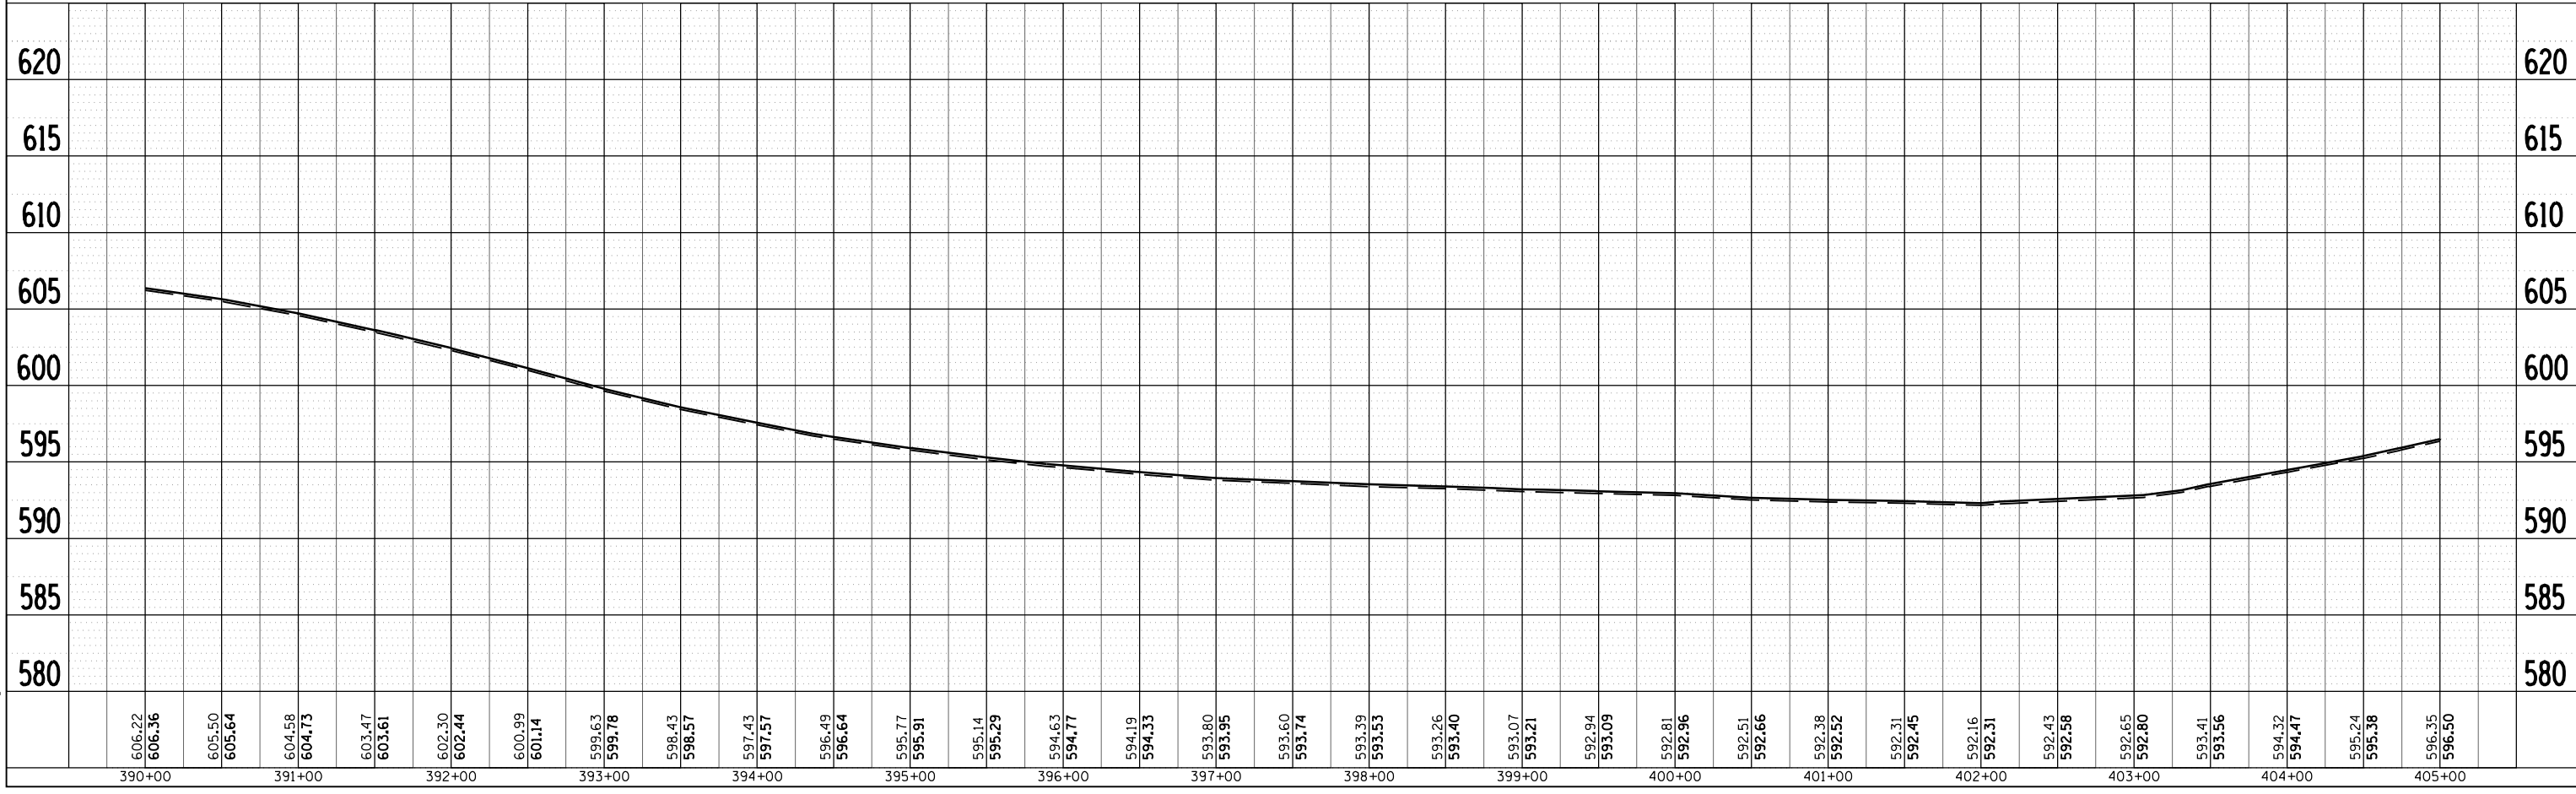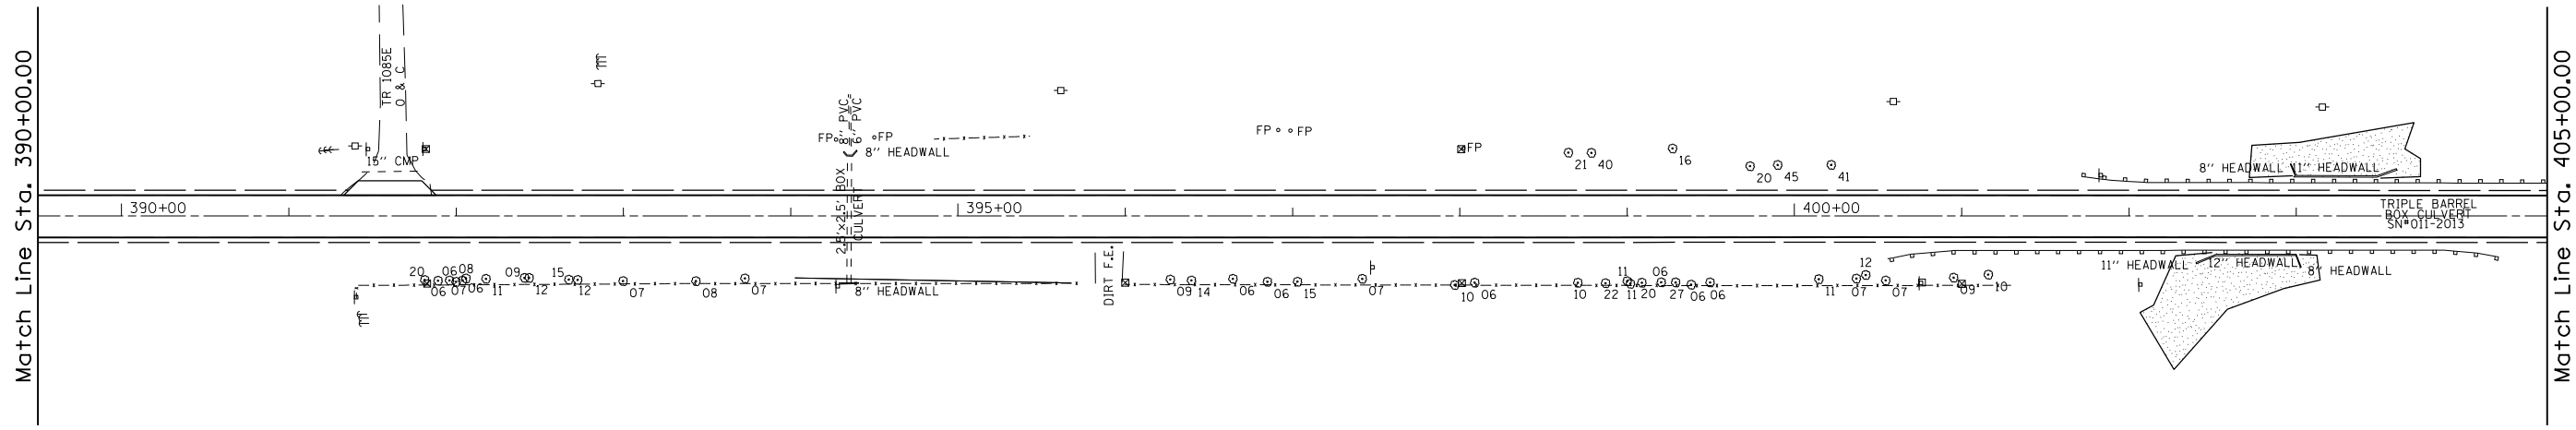

Match Line Sta. 390+00.00

Match Line Sta. 405+00.00