
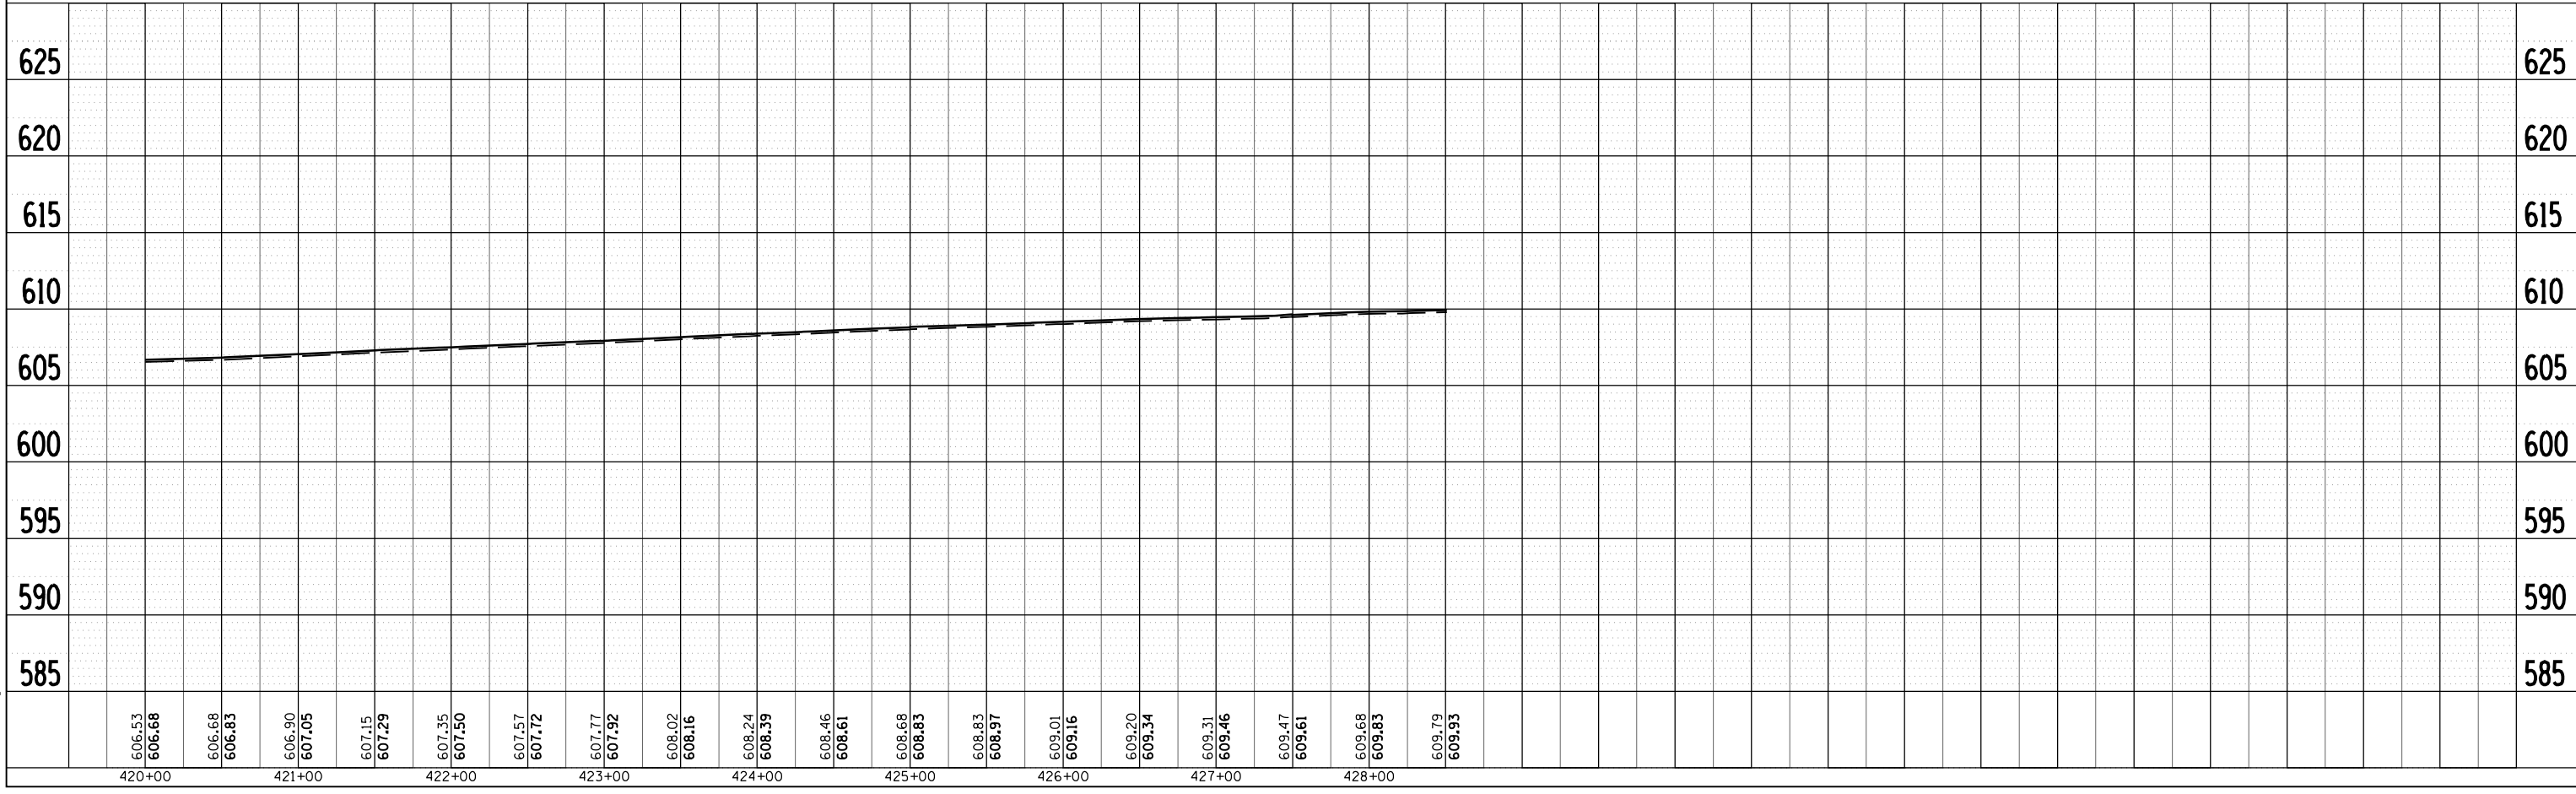


F.A.P. RTE.	SECTION	COUNTY	TOTAL SHEETS	SHEET NO.
753	143RS-6	CHRISTIAN	127	56
STA. 420+00.00		TO STA. 435+00.00		
FED. ROAD DIST. NO.		ILLINOIS	FED. AID PROJECT	

PLAN	SURVEYED	BY	DATE
NOTED	PLOTTED		
NO. _____	FILE NO. _____		

PROFILE	SURVEYED	BY	DATE
NOTED	PLOTTED		
NO. _____	FILE NO. _____		

PLOT DATE = Dec-12-2007 10:35:53AM  
 FILE NAME = c:\projects\0933081\143rs-6\p02.dgn  
 PLOT SCALE = 1/8" = 1' IN.  
 USER NAME = laughlin-1

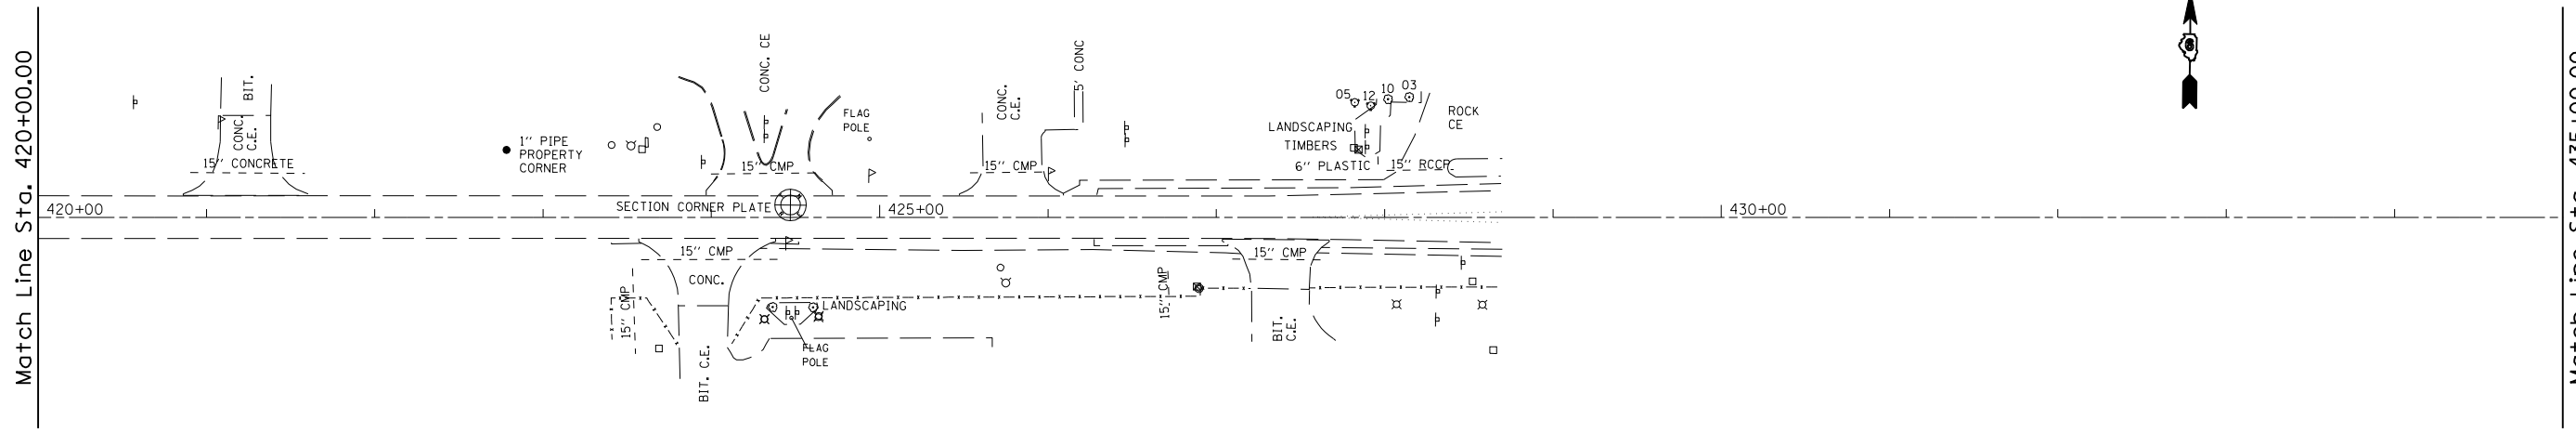

Match Line Sta. 435+00.00

Match Line Sta. 420+00.00