

F.A.P. RTE.	SECTION	COUNTY	TOTAL SHEETS	SHEET NO.
753	143RS-6	CHRISTIAN	127	111
STA. 208+50.00		TO STA. 209+00.00		
FED. ROAD DIST. NO.	ILLINOIS	FED. AID PROJECT		

BY	DATE

NO.	AREAS CHECKED

NO.	AREAS CHECKED

BY	DATE


  

NO.	AREAS CHECKED

NO.	AREAS CHECKED

PLOT DATE = Dec-12-2007 10:05:57AM  
 FILE NAME = I:\05682\Asp\shere.dwg  
 PLOT SCALE = 10.0000  
 USER NAME = laughlin-1

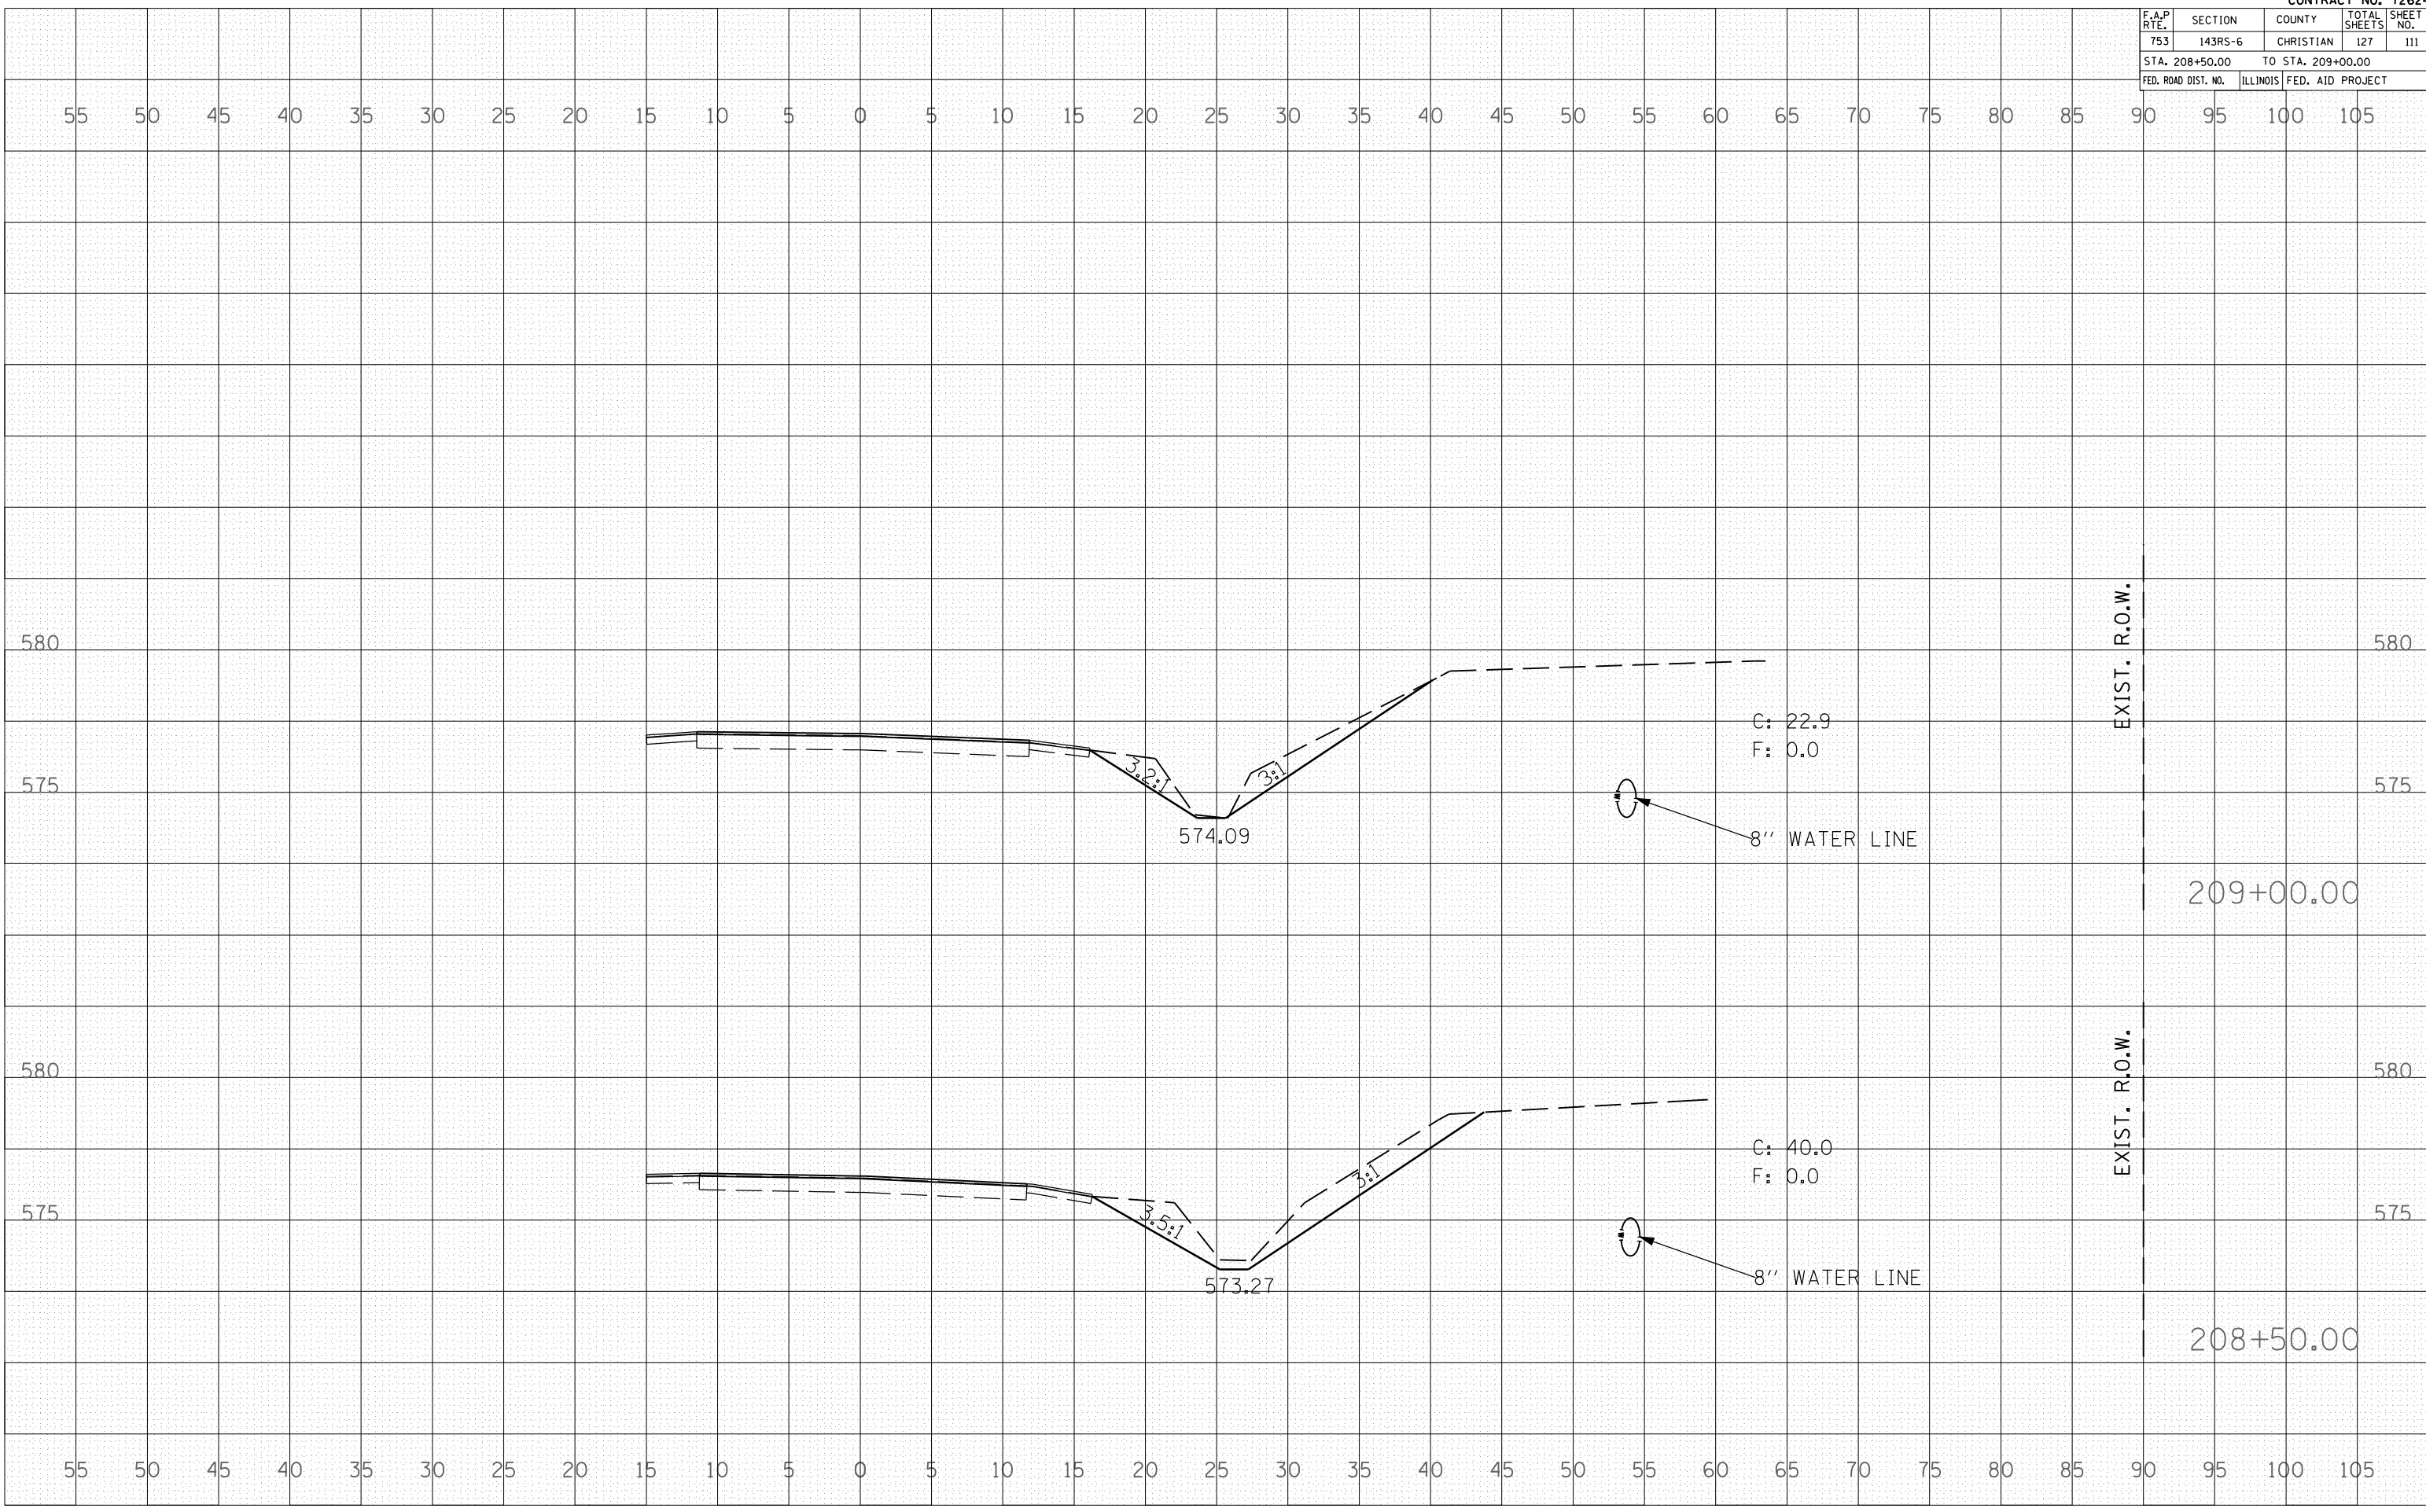

EXIST. R.O.W.

EXIST. R.O.W.

209+00.00

208+50.00

C: 22.9  
F: 0.0

C: 40.0  
F: 0.0

8" WATER LINE

8" WATER LINE