

72943

F.A.U. RTE.	SECTION	COUNTY	TOTAL SHEETS	SHEET NO.
*	11RS-8	ADAMS	64	1

• 7810 & 7825 (IL 96)

D-96-506-05



LOCATION OF SECTION INDICATED THUS: - ■ -

STATE OF ILLINOIS
DEPARTMENT OF TRANSPORTATION
DIVISION OF HIGHWAYS

PROPOSED HIGHWAY PLANS

F.A.U. ROUTE 7810 & 7825 (IL 96)
SECTION 11RS-8
PROJECT : ACM-0005(582)
ADAMS COUNTY
C-96-572-07


T1S

FOR INDEX OF SHEETS, SEE SHEET NO. 2

HIGHWAY CLASSIFICATION

36TH ST. TO ALDO BLVD.

CLASSIFICATION: MINOR ARTERIAL (URBAN)
A.D.T. - 11,275 (2005) PV = 95.0%
A.D.T. - 13,750 (2025) SU = 4.0%
DESIGN SPEED - 55 mph MU = 1.0%
POSTED SPEED - 55 mph

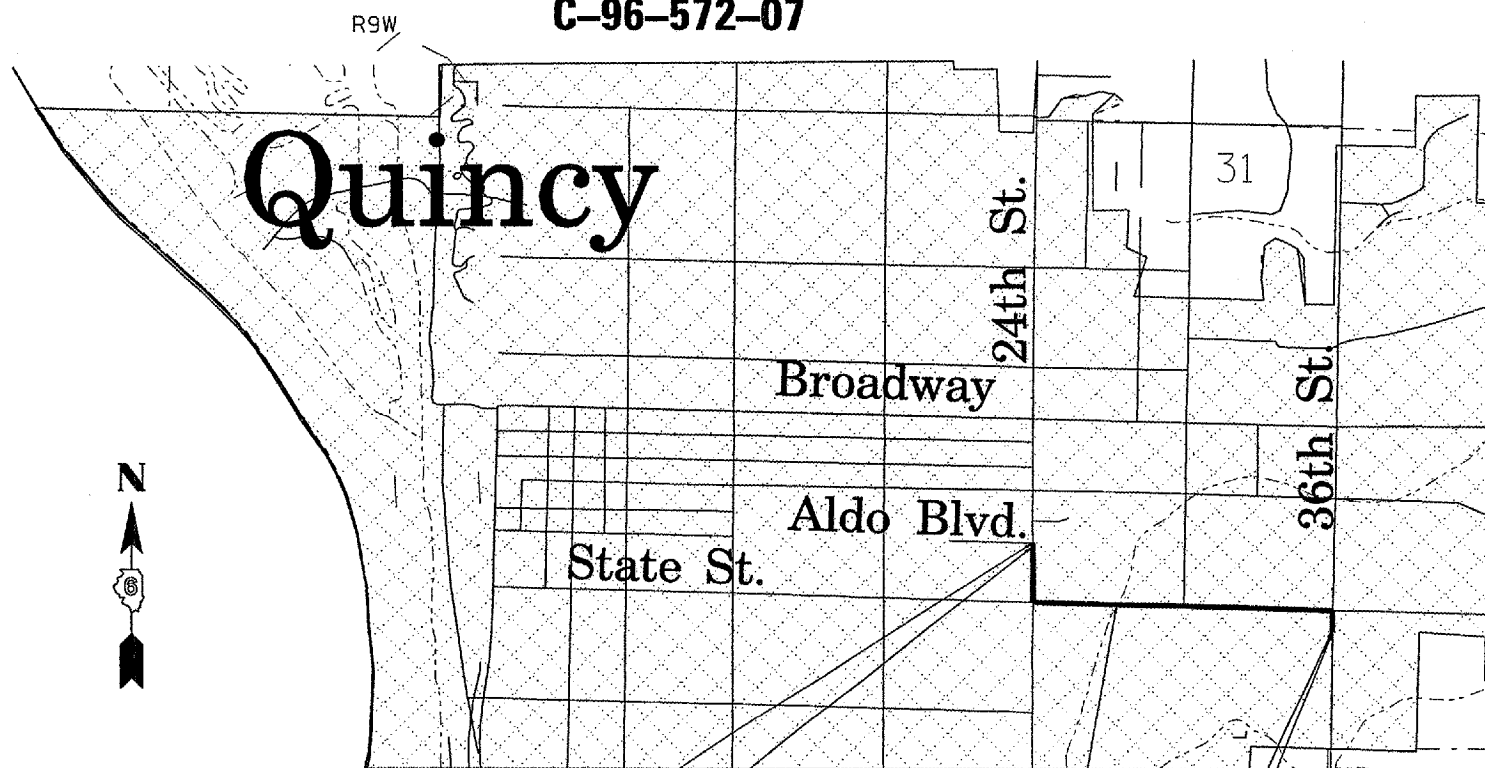


LIMITS OF IMPROVEMENT
BEGINS AT STA. 2364+17.00
SECTION 11RS-8
ENDS AT STA. 2364+07.00

BRIDGE OMISSION:
S.N. 001-0033:
STA. 2345+64.20 TO
STA. 2345+96.20

SECTION 11RS-8
BEGINS AT STA. 2302+54.00
LIMITS OF IMPROVEMENT
BEGINS AT STA. 2302+44.00

GROSS LENGTH = 7,714.50 FT = 1.46 MI
NET LENGTH = 7,579.50 FT = 1.44 MI

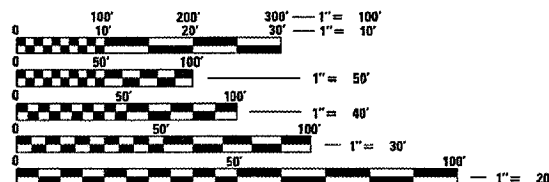

FULL SIZE PLANS HAVE BEEN PREPARED USING STANDARD ENGINEERING SCALES. REDUCED SIZED PLANS WILL NOT CONFORM TO STANDARD SCALES. IN MAKING MEASUREMENTS ON REDUCED PLANS, THE ABOVE SCALES MAY BE USED.

J.U.L.I.E.
JOINT UTILITY LOCATION INFORMATION FOR EXCAVATION
1-800-892-0123

CONTRACT NO. 72943

JONATHAN W. COX

PROJECT ENGINEER: SAL MADONIA (217) 782-4761
SOUND LEADER: REINE CABRERA (217) 557-9062

STATE OF ILLINOIS
DEPARTMENT OF TRANSPORTATION
DIVISION OF HIGHWAYS

SUBMITTED Jan 25, 2008
Christine M. Reed
DEPUTY DIRECTOR OF HIGHWAYS, REGION ENGINEER

February 1, 2008
Eric E. Harm
INTERIM ENGINEER OF DESIGN AND ENVIRONMENT

February 1, 2008
Christine M. Reed
DIRECTOR OF HIGHWAYS, CHIEF ENGINEER

PRINTED BY THE AUTHORITY
OF THE STATE OF ILLINOIS