


F.A.U. RTE.	SECTION	COUNTY	TOTAL SHEETS	SHEET NO.
•	11RS-8	ADAMS	64	57
STA. 2337+50.00 TO STA. 2338+00.00				
FED. ROAD DIST. NO.	ILLINOIS	FED. AID PROJECT		

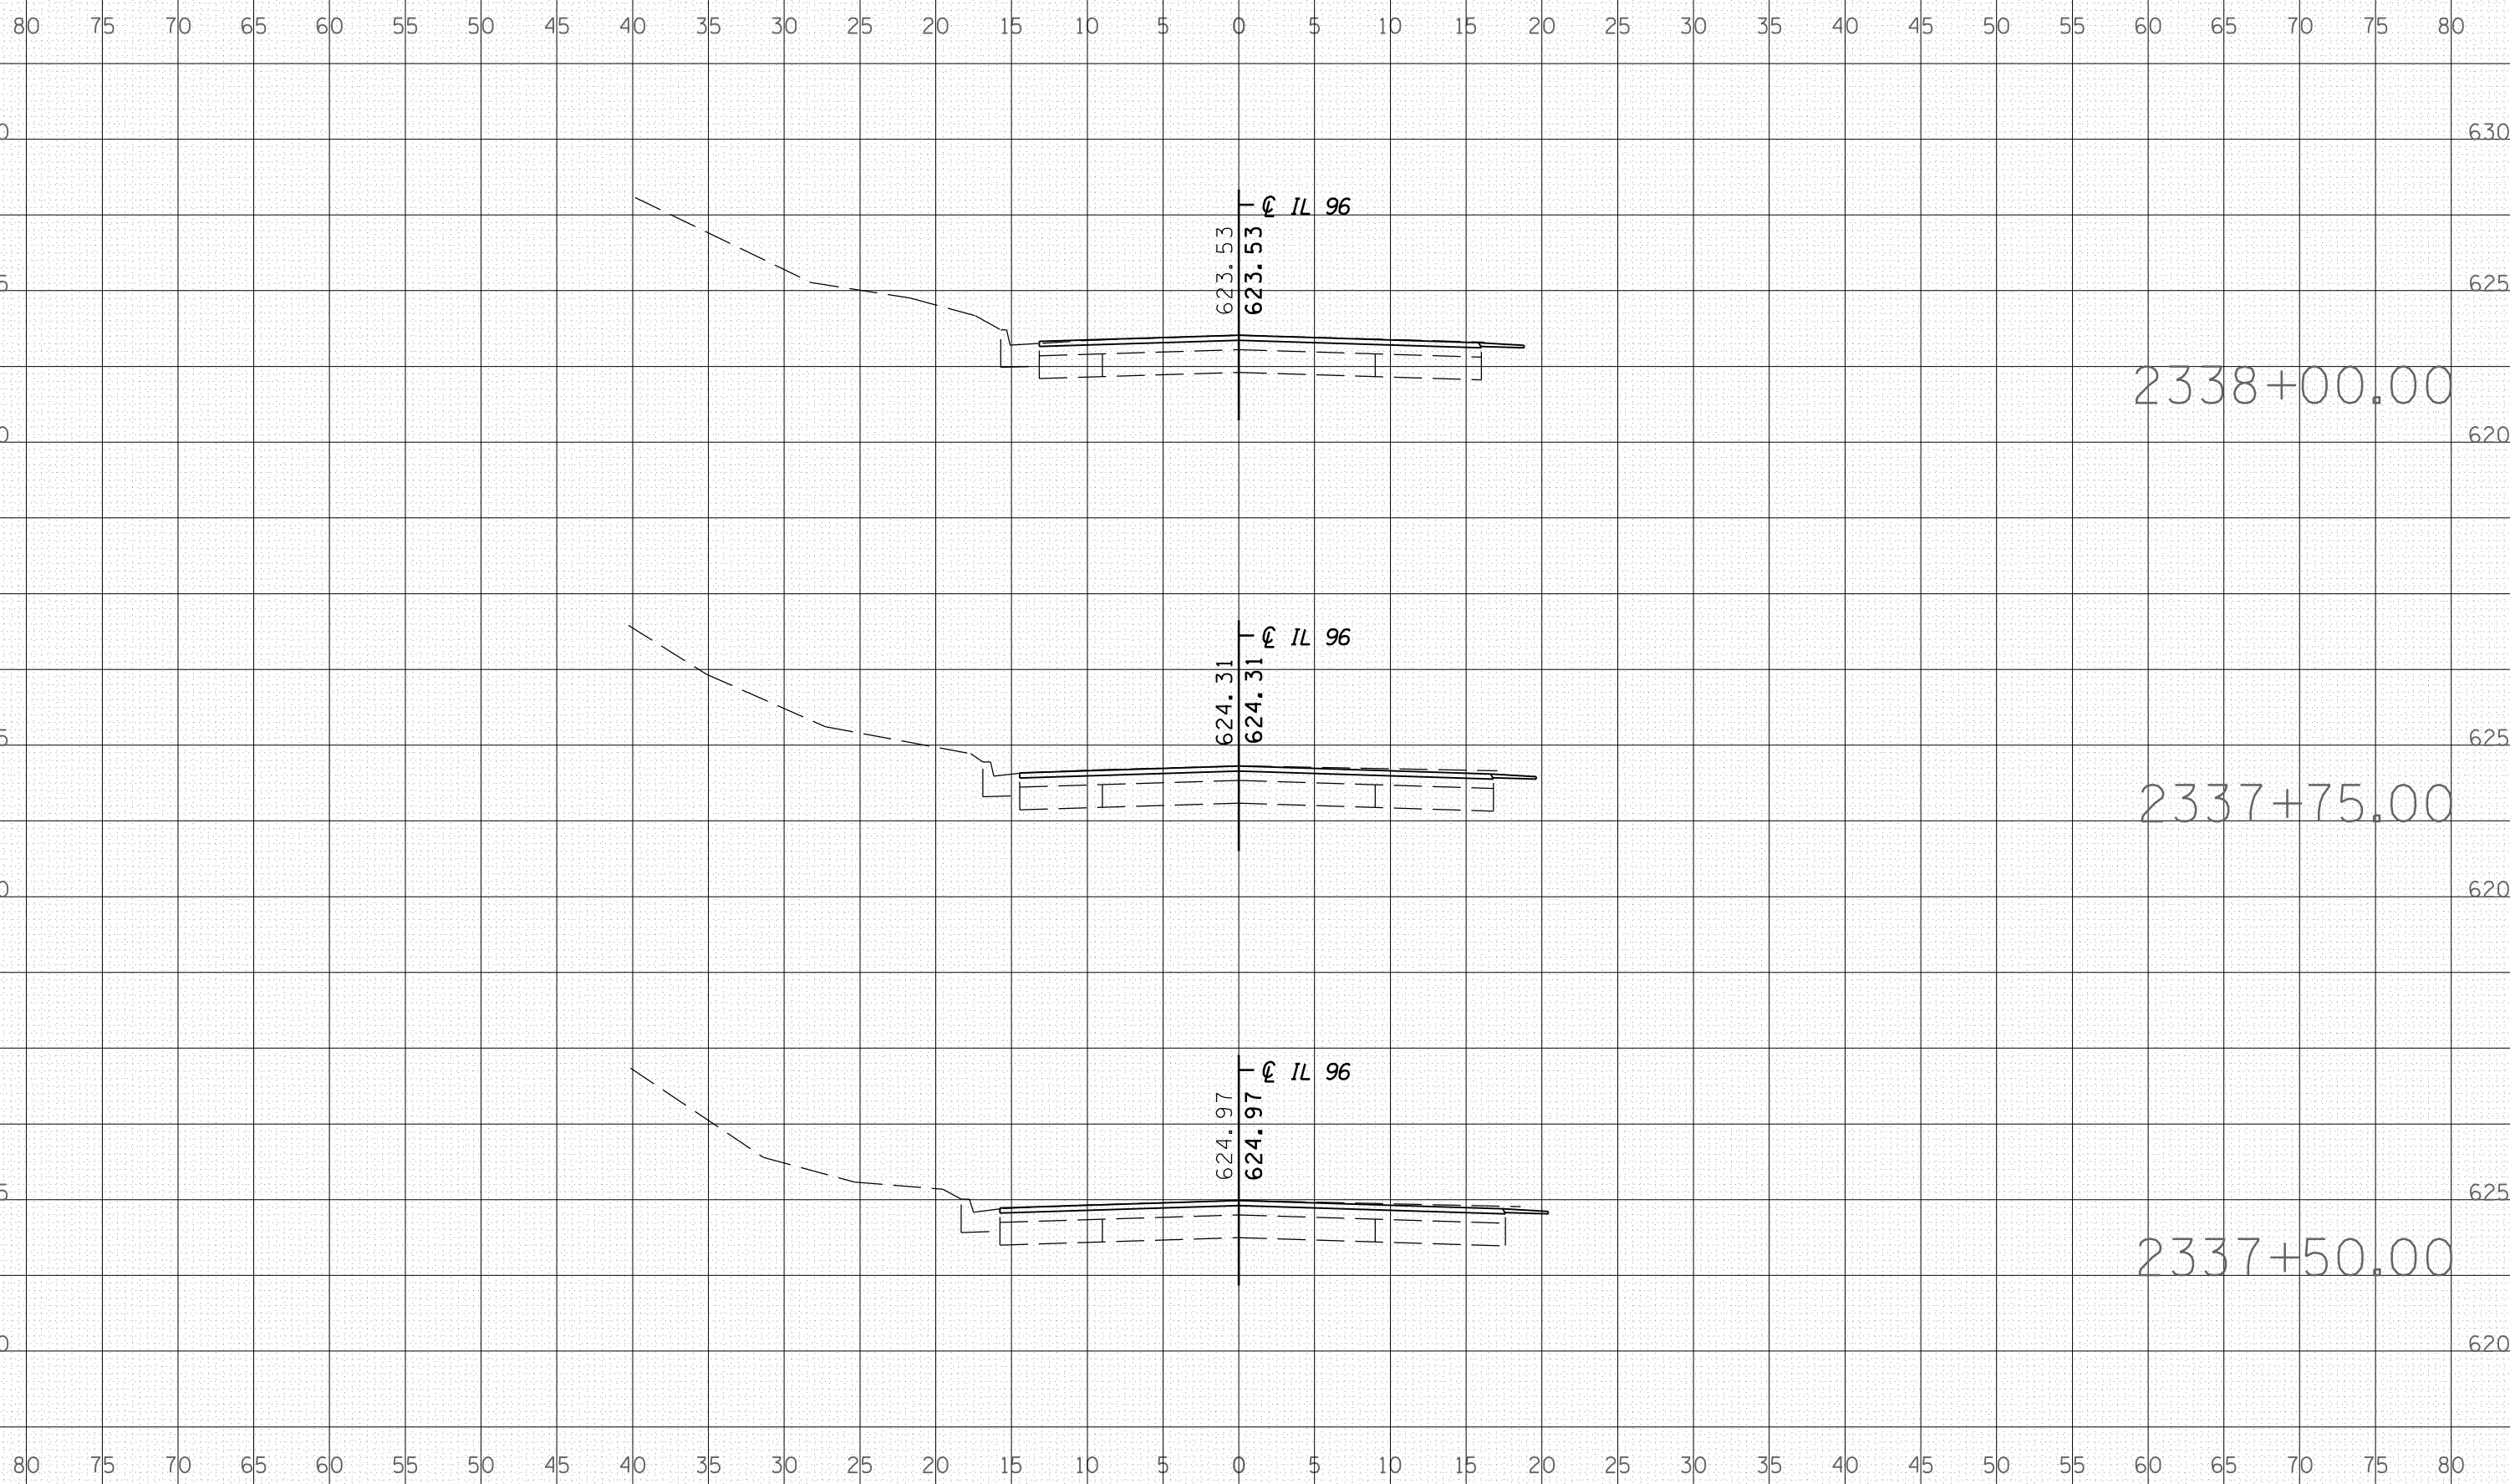

BY	DATE

FINAL SURVEY	SURVEYED
NOTE BOOK	PLOTTED
NO.	AREAS CHECKED

BY	DATE

ORIGINAL SURVEY	SURVEYED
NOTE BOOK	PLOTTED
NO.	AREAS CHECKED

PLOT DATE = Nov-02-2007 01:15:53PM
 FILE NAME = D:\650605\Drawings\7810-7825\7810-7825.dgn
 PLOT SCALE = 10.0000
 USER NAME = laughtin-1