



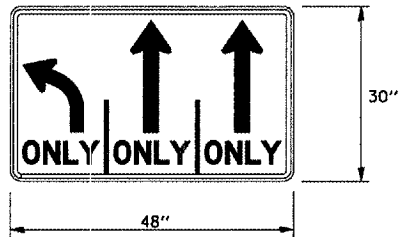

F.A. RTE.	SECTION	COUNTY	TOTAL SHEETS	SHEET NO.
•	••	•••	20	13

STA. _____ TO STA. _____
 FED. ROAD DIST. NO. _____ ILLINOIS FED. AID PROJECT

- - VARIOUS
- - D-6 SIGNING & STRIPING 2008
- - ADAMS, BROWN, CASS, CHRISTIAN, HANCOCK, LOGAN, MACOUPIN, MASON, MONTGOMERY, MORGAN, PIKE, SANGAMON, SCHUYLER & SCOTT.

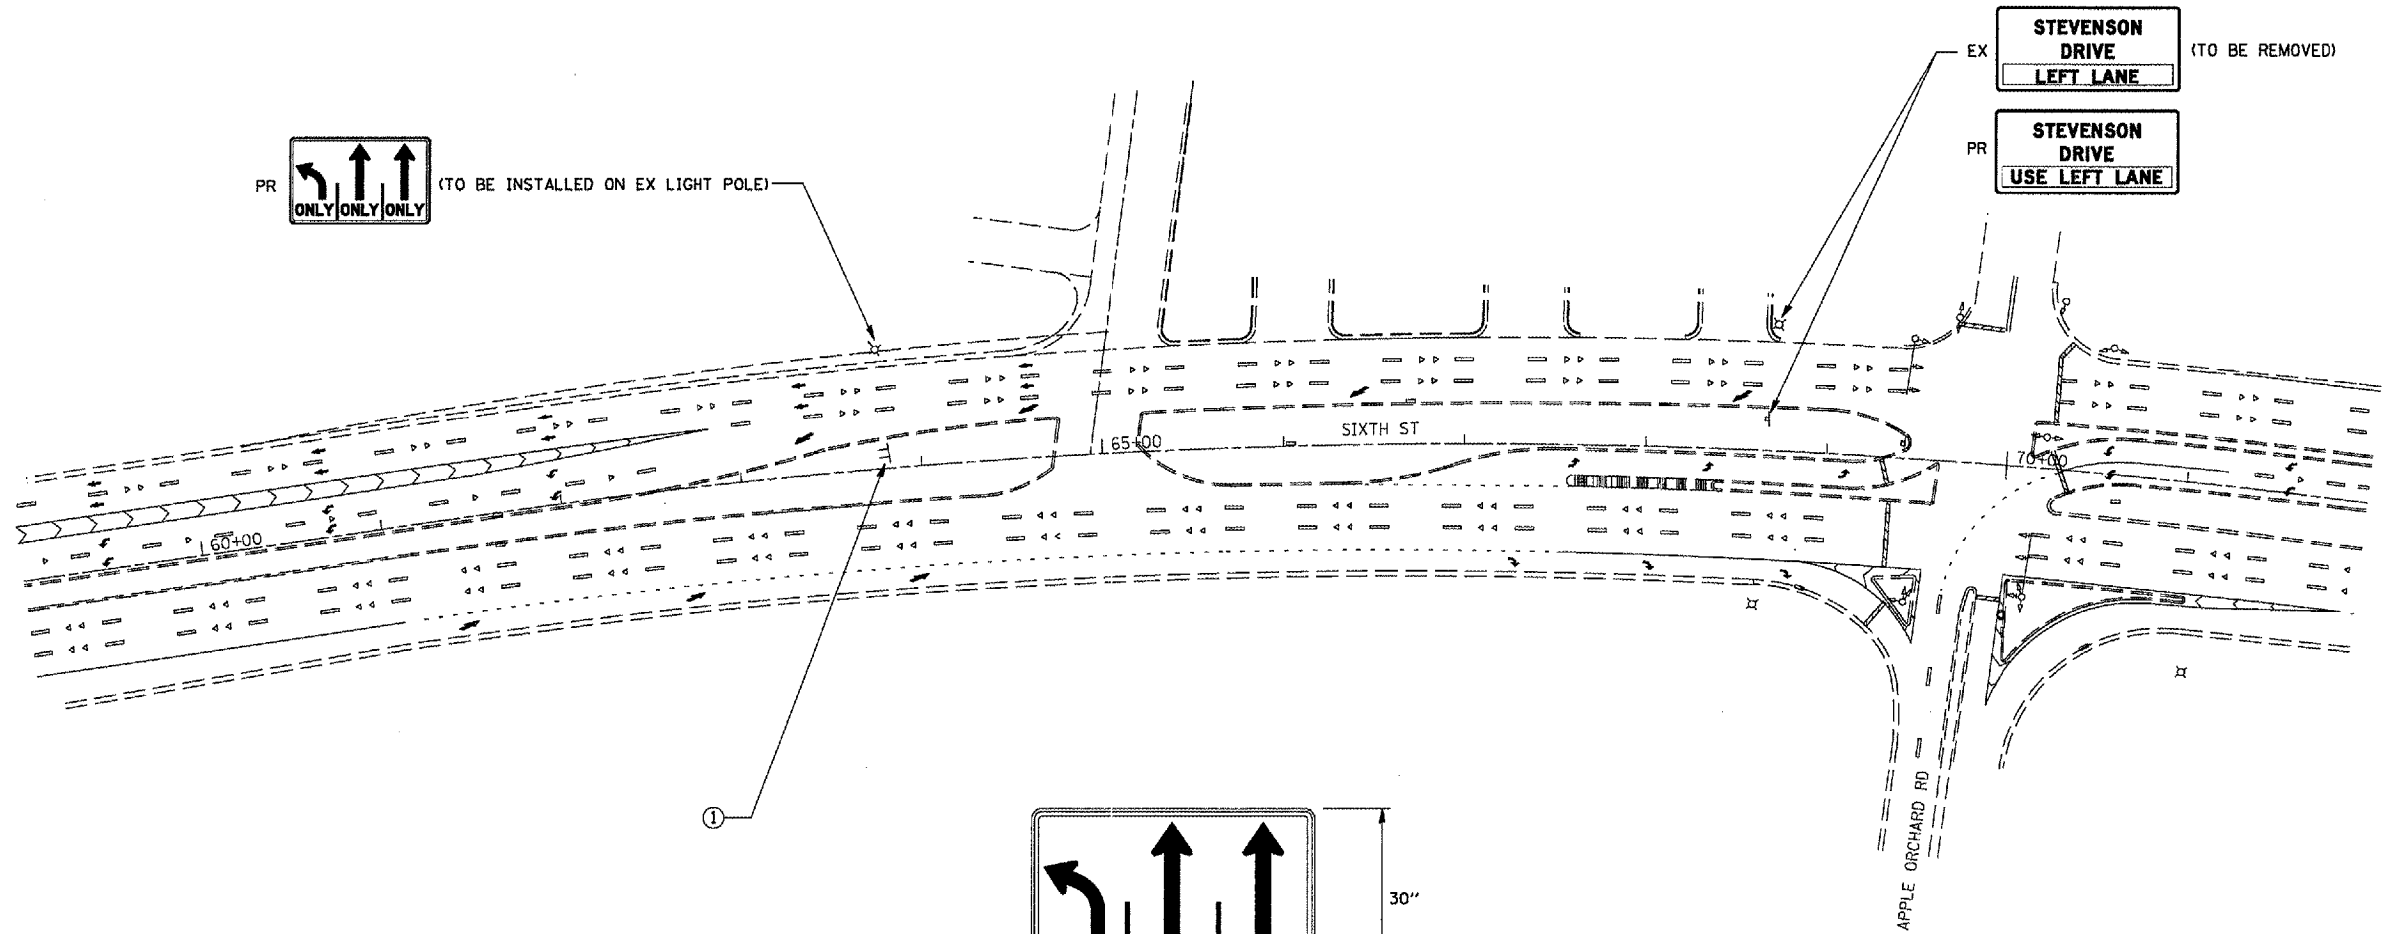

- ① - EX. SIGN POSTS AND EX.  (TO REMAIN IN PLACE)
- PR  (TO BE INSTALLED BELOW EX. SIGN)

LOCATION #31 DETAIL
 (BL 55 (6TH ST.) AT STEVENSON DR., IN SPRINGFIELD)

REVISIONS	
NAME	DATE

ILLINOIS DEPARTMENT OF TRANSPORTATION
SIGNING & STRIPING DETAILS
 VARIOUS ROUTES
 SECTION D-6 SIGNING & STRIPING
 VARIOUS COUNTIES