


FRAMING PLAN

NOTE: ALL INTERIOR DIAPHRAGMS TO BE 16W36
END DIAPHRAGMS TO BE 14W43

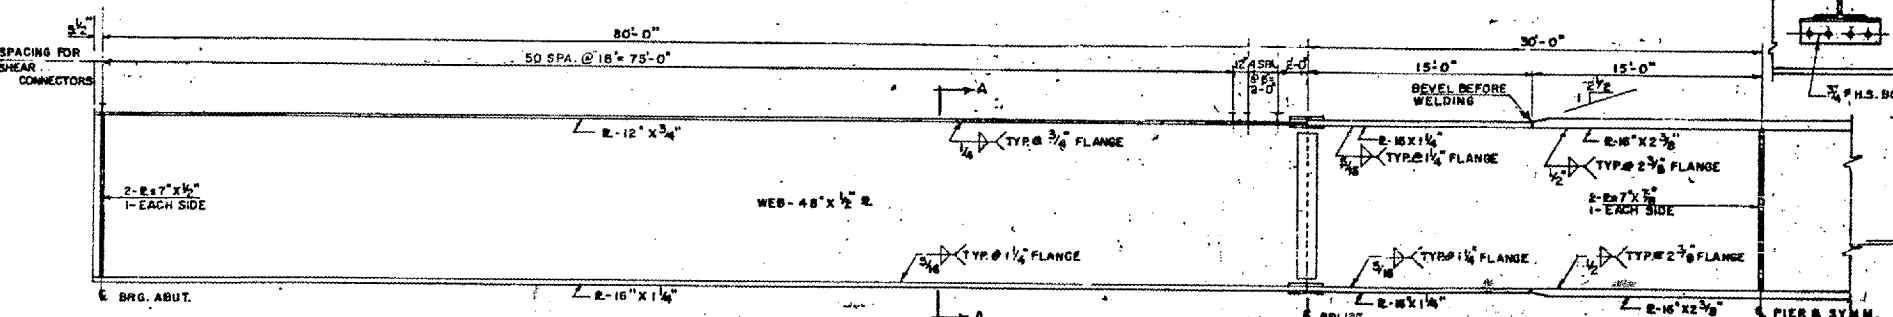


HALF-ELEVATION


NOTES:
FULL PENETRATION BUTT WELD MAY BE USED TO MAKE WEB SPLICE IN THE SHOP IF PLATE CANNOT BE FURNISHED FULL LENGTH.
ALL BUTT WELDS SHALL O'VE OF THE QUALIFIED JOINTS PERMITTED BY A.W.S. SPEC. D20-66

3/4" x 4" CR1020 GRANULAR OR SOLID PLUX FILLED HEADED STUD. (336 REQ'D. EA. GIRDER)

SEC. A-A

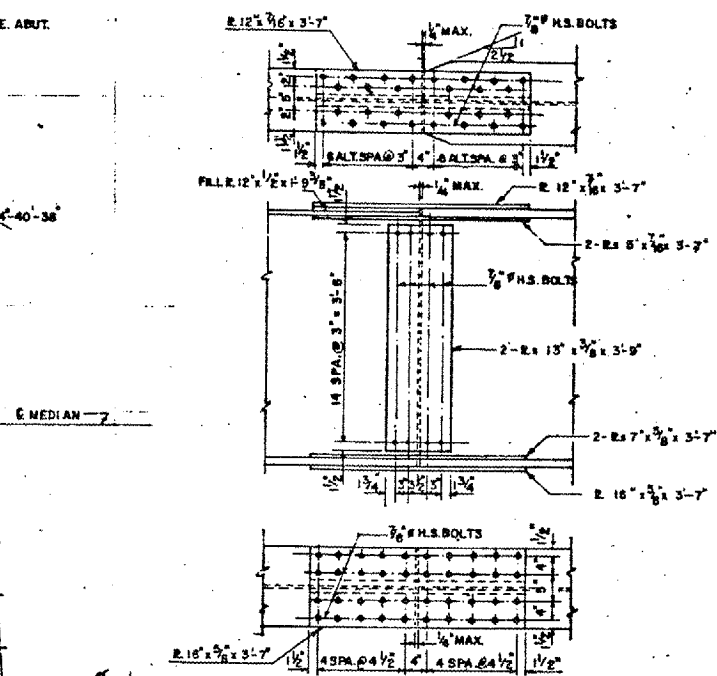

DETAIL OF FIELD SPLICES

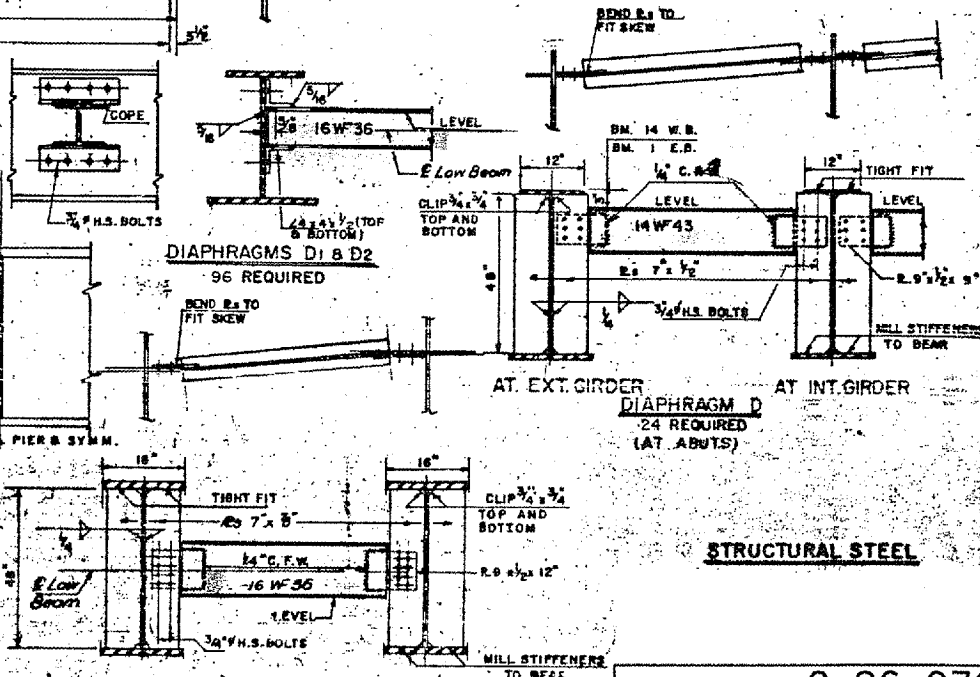

STRUCTURAL STEEL

C-96-031-08
SN 068-0042
EXISTING BRIDGE PLANS
FOR INFORMATION ONLY
(NOT TO SCALE)