


PLAN

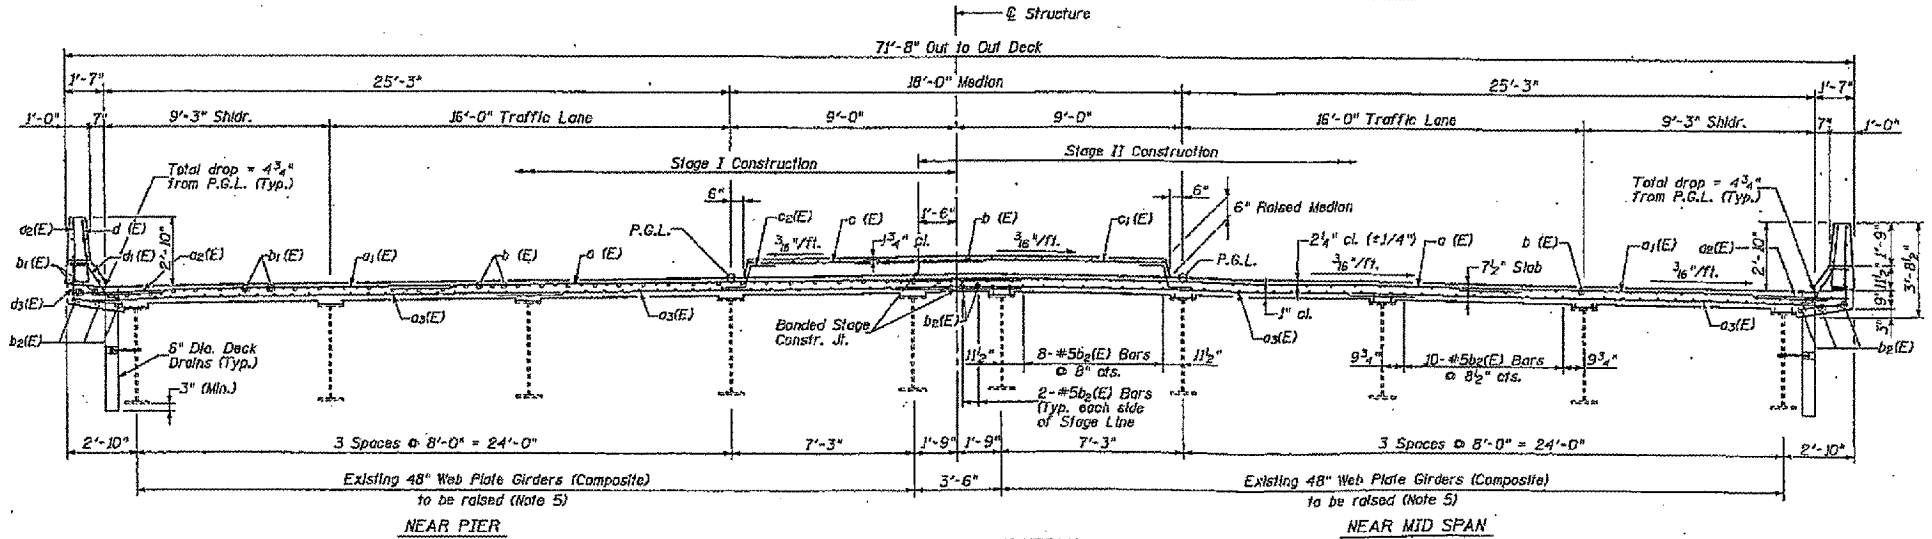

TYPICAL CROSS SECTION
(Looking East)

C-96-031-08
SN 084-0106
EXISTING BRIDGE PLANS
FOR INFORMATION ONLY
(NOT TO SCALE)