




PLAN

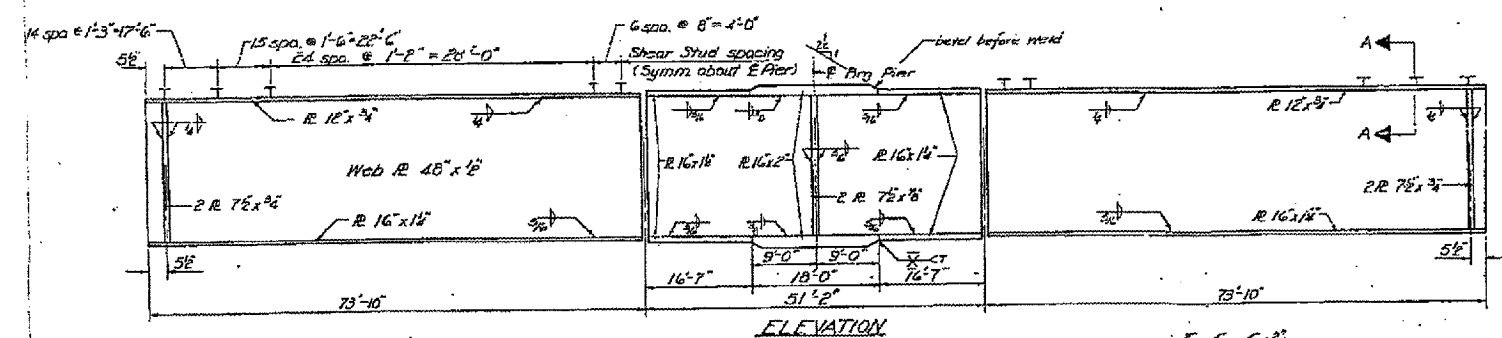


ELEVATION

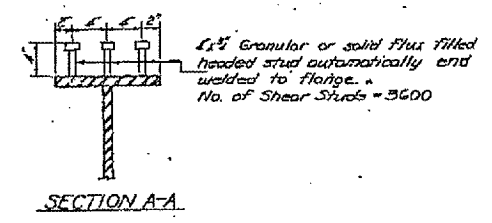


SECTION A-A

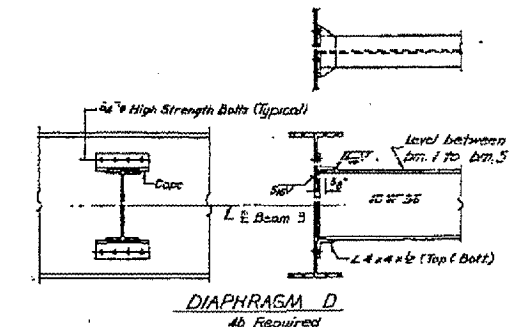

DIAPHRAGM D
4b Required

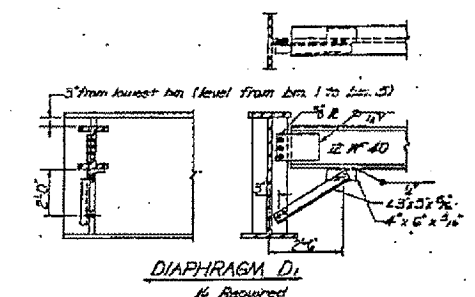


DIAPHRAGM D1
4 Required

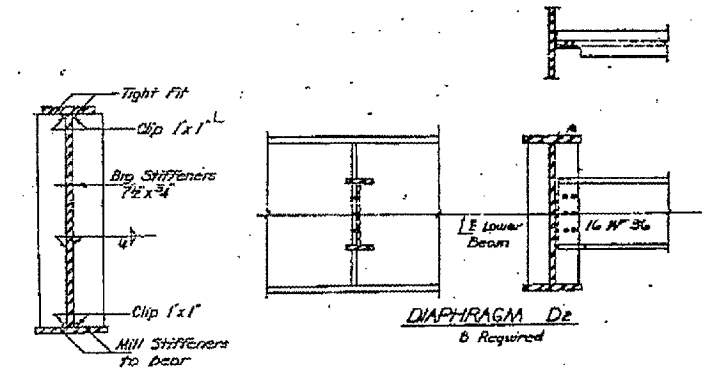

DIAPHRAGM D2
B Required

SECTION AT ABUTMENT
Tight Fit

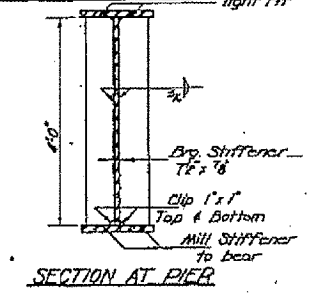

SECTION AT PIER

C-96-031-08
SN 084-0106
EXISTING BRIDGE PLANS
FOR INFORMATION ONLY
(NOT TO SCALE)