



F.A.P. RTE.	SECTION	COUNTY	TOTAL SHEETS	SHEET NO.
328	*	WAYNE	140	19
STA. 883+59.75		TO STA. 893+57.75		
FED. ROAD DIST. NO.		ILLINOIS	FED. AID PROJECT	
* (88R-2,10BR-3)B-1				

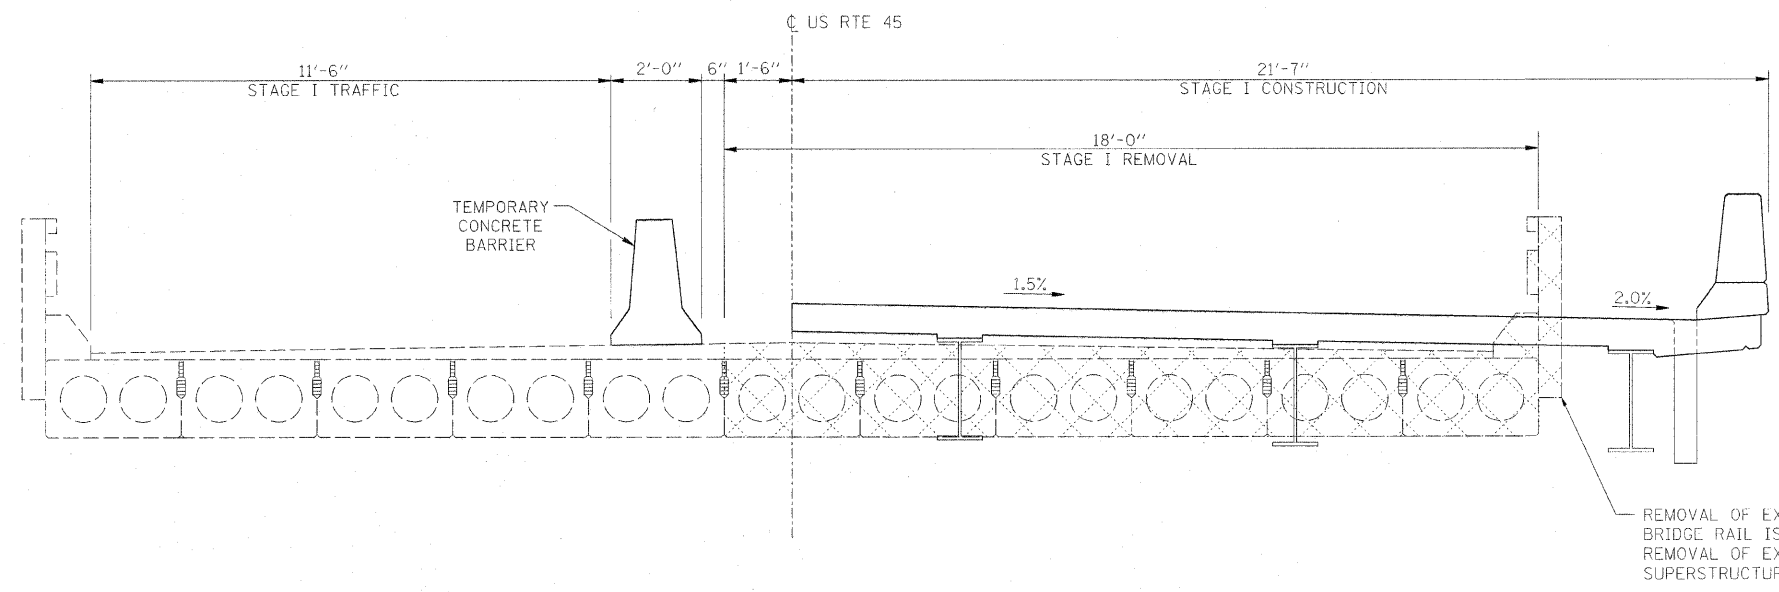

STAGE I

NOTE:  
CROSS HATCHED AREAS INDICATE  
REMOVAL OF EXISTING SUPERSTRUCTURE.

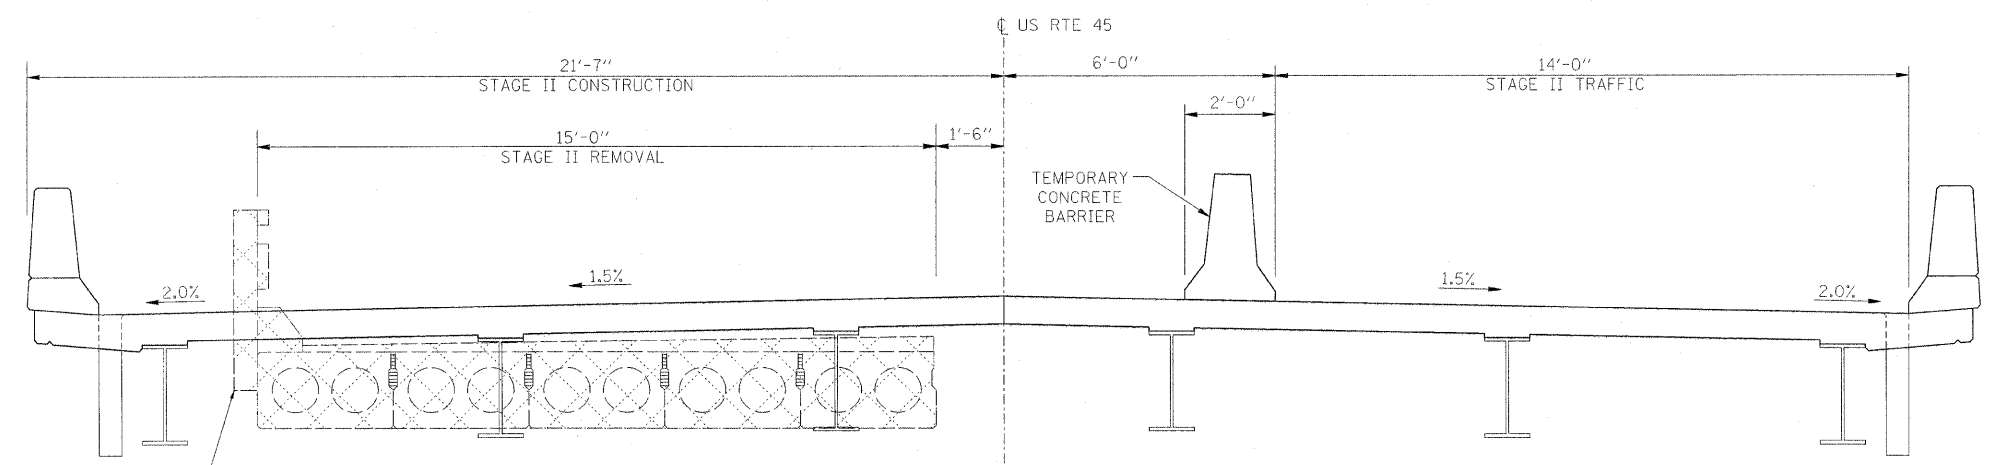

STAGE II

REVISIONS	
NAME	DATE

ILLINOIS DEPARTMENT OF TRANSPORTATION  
**STAGING CROSS SECTIONS**  
 US ROUTE 45  
 OVER RACCOON CREEK  
 SCALE: VERT. NONE  
 HORIZ. NONE  
 DATE 06/12/07  
 DRAWN BY TJQ  
 CHECKED BY RPJ

Plot Date: 9/17/2007  
 Plot Time: 10:07:09 AM  
 Plotted By: scott@iastate.edu  
 File Name: R:\08745\06\0624\07\88R-2,10BR-3\CONSTRUCTION\pics\12\_S staging\_XSections\_067.dgn