




PLAN SURVEYED BY DATE  
 PLOTTED BY  
 NOTE BOOK NO. CAD FILE NAME

PROFILE SURVEYED BY DATE  
 PLOTTED BY  
 NOTE BOOK NO. STRUCTURE NOTATION ROAD

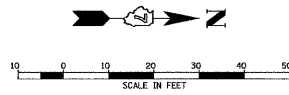

**LEGEND**

- HMA SURFACE REMOVAL - BUTT JOINT
- HMA SURFACE REMOVAL (VARIABLE DEPTH)
- PAVEMENT REMOVAL
- HMA SHOULDERS
- AGG. SHOULDER, TYPE B

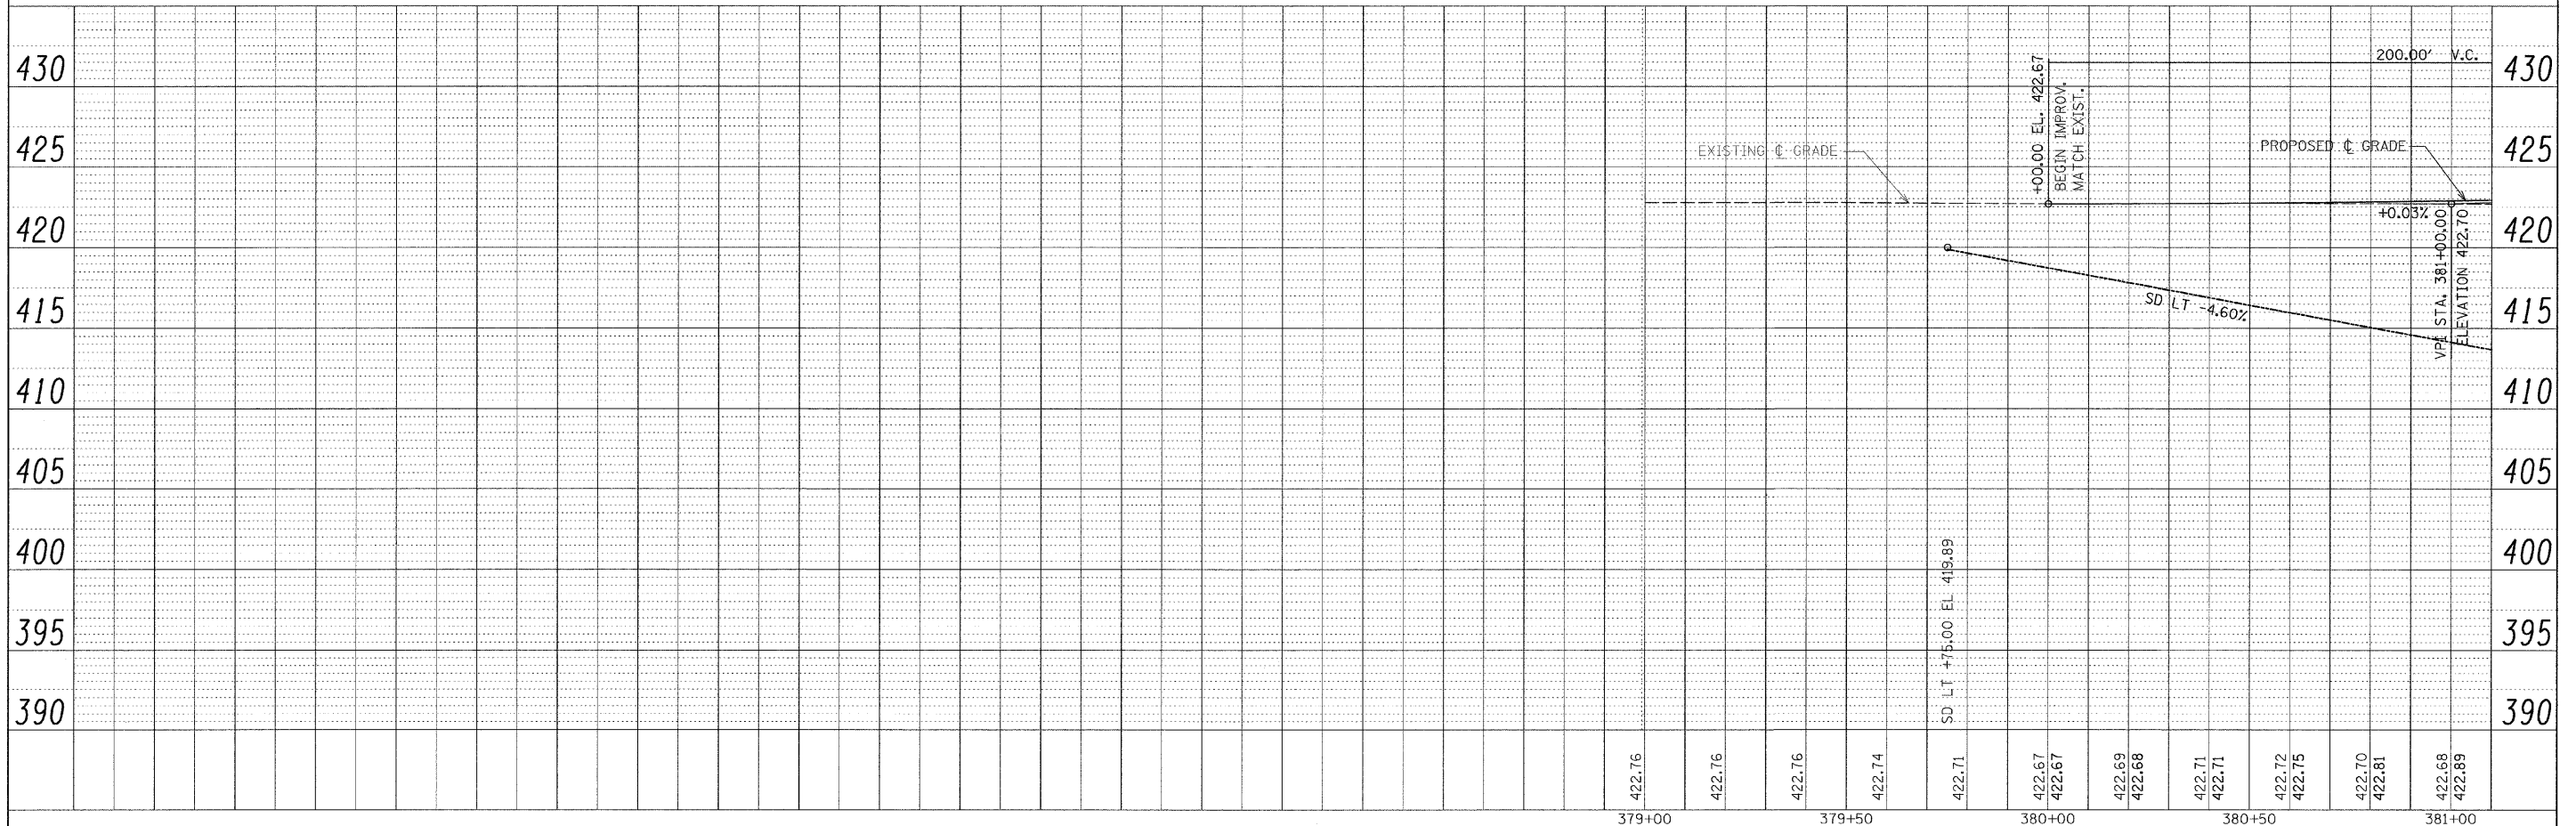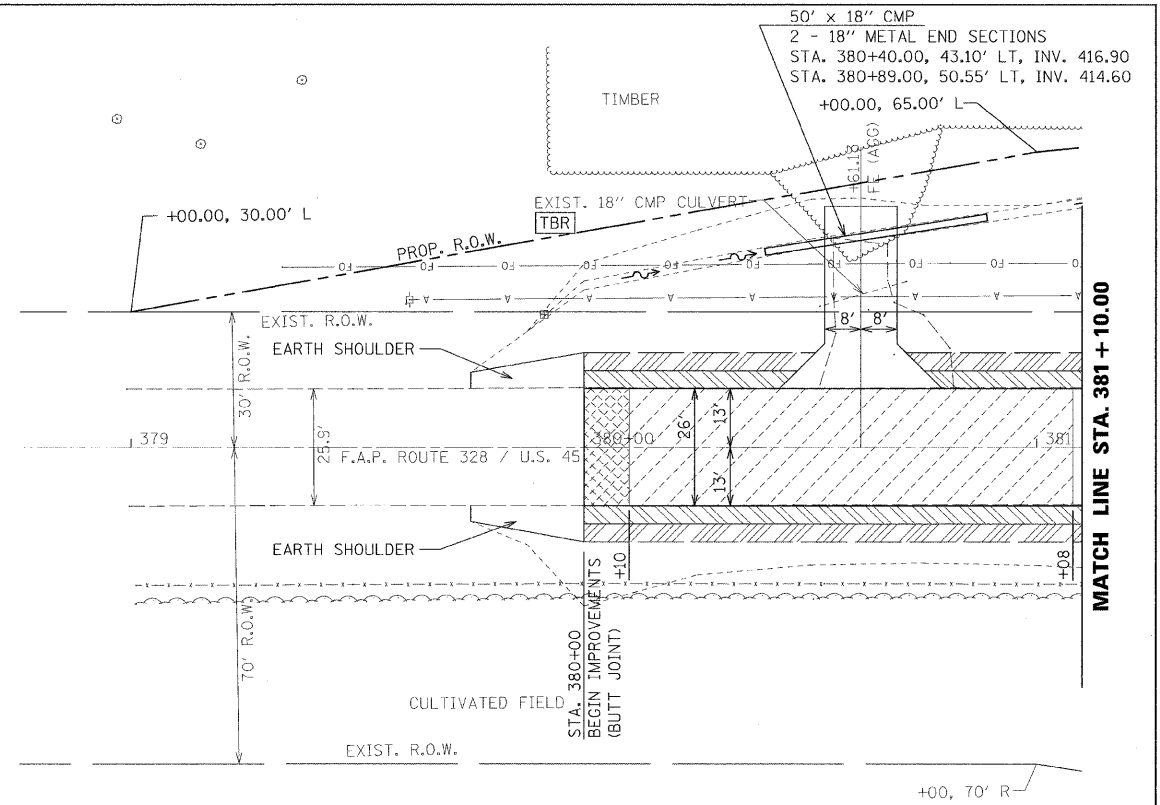

FILE NAME = \$FILEL\$	USER NAME = \$USER\$	DESIGNED -	REVISED -	<b>STATE OF ILLINOIS DEPARTMENT OF TRANSPORTATION</b>	<b>PLAN &amp; PROFILE FAP RT 328 (US 45)</b>	F.A.P. RTE. 328	SECTION (10BR-2)B-1	COUNTY WAYNE	TOTAL SHEETS 140	SHEET NO. 94		
PLOT SCALE = \$SCALE\$	DESIGNED -	REVISED -	SCALE:			SHEET NO. OF SHEETS	STA. 380+00 TO STA. 381+10	CONTRACT NO. 74040		ILLINOIS FED. AID PROJECT		
PLOT DATE = \$DATE\$	CHECKED -	REVISED -										
	DATE -	REVISED -										