
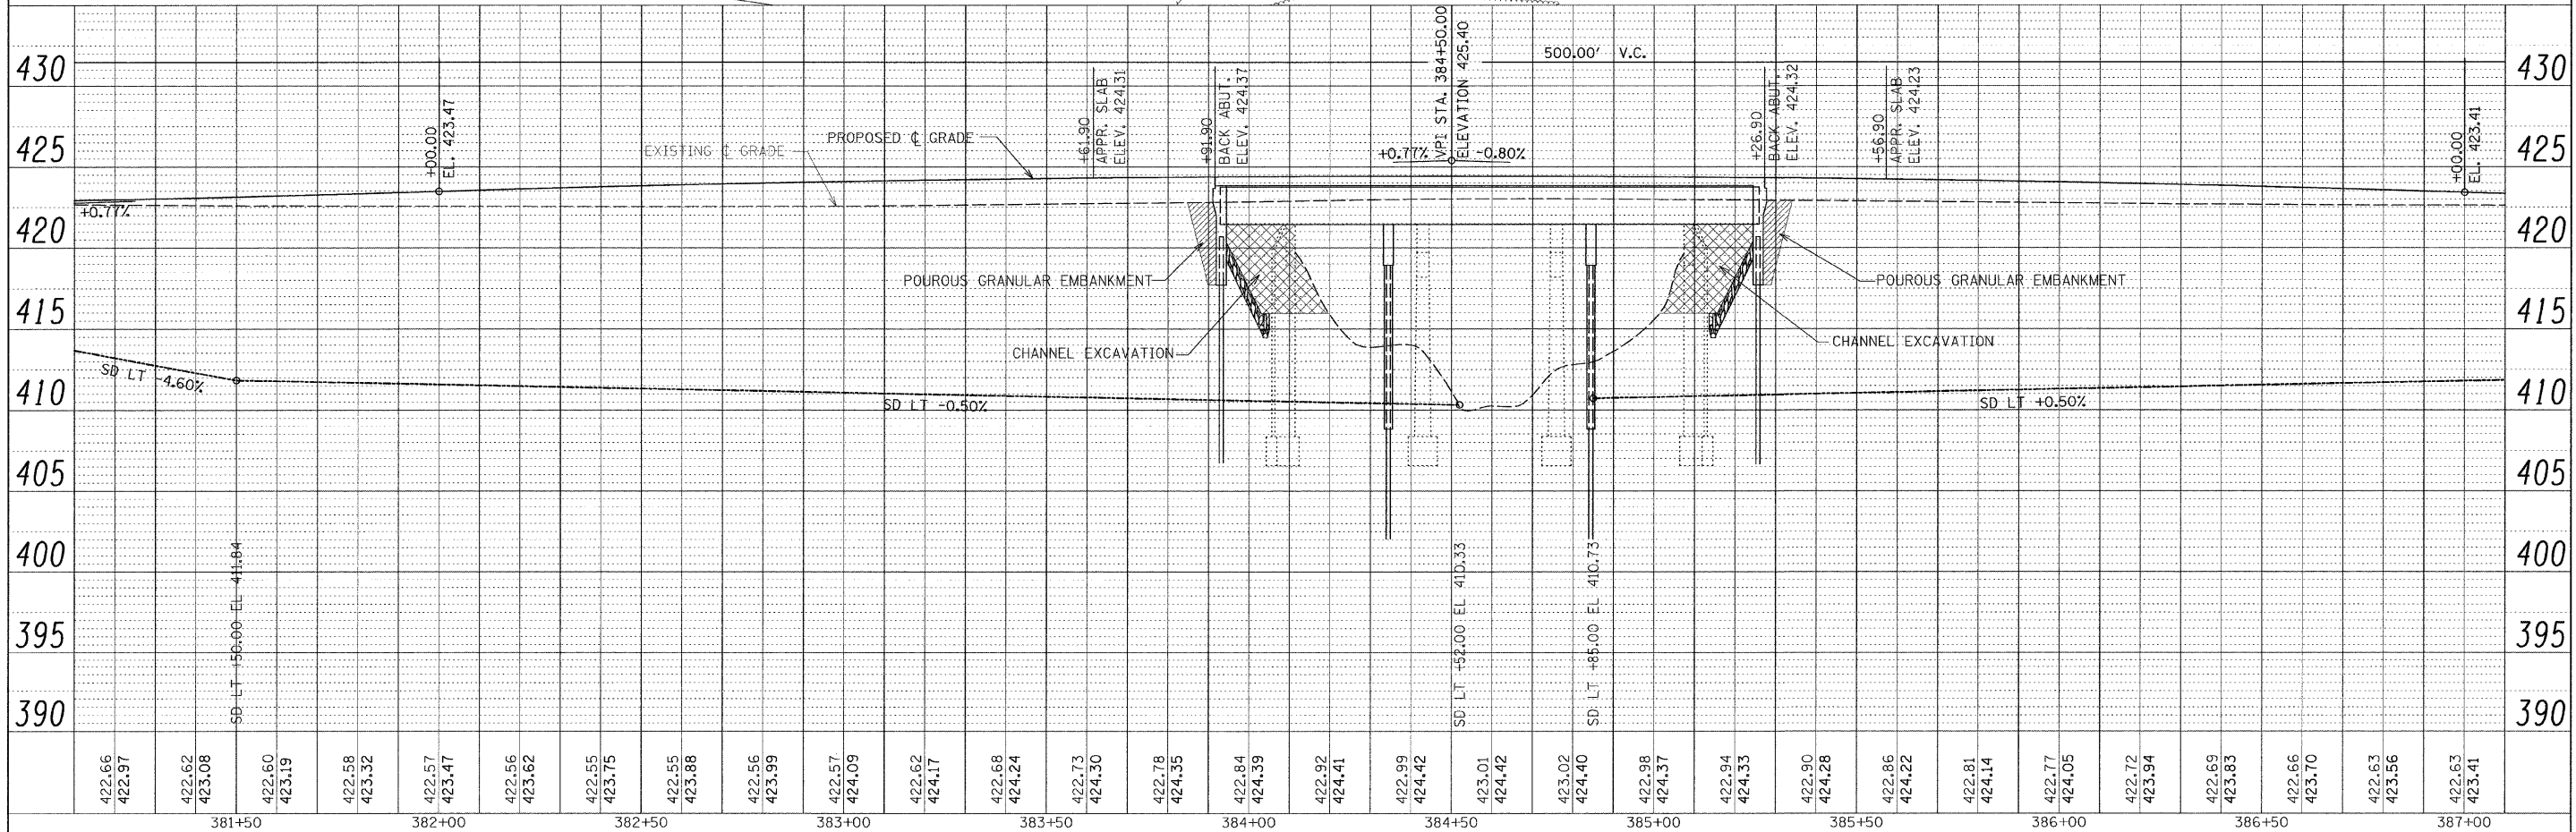


PLAN	DATE
BY	
REVISIONS	
NO. DESCRIPTION	
1. DATE	
2. BY	
3. DESCRIPTION	
4. DATE	
5. BY	
6. DESCRIPTION	
7. DATE	
8. BY	
9. DESCRIPTION	
10. DATE	
11. BY	
12. DESCRIPTION	

PROFILE	DATE
BY	
REVISIONS	
NO. DESCRIPTION	
1. DATE	
2. BY	
3. DESCRIPTION	
4. DATE	
5. BY	
6. DESCRIPTION	
7. DATE	
8. BY	
9. DESCRIPTION	
10. DATE	
11. BY	
12. DESCRIPTION	

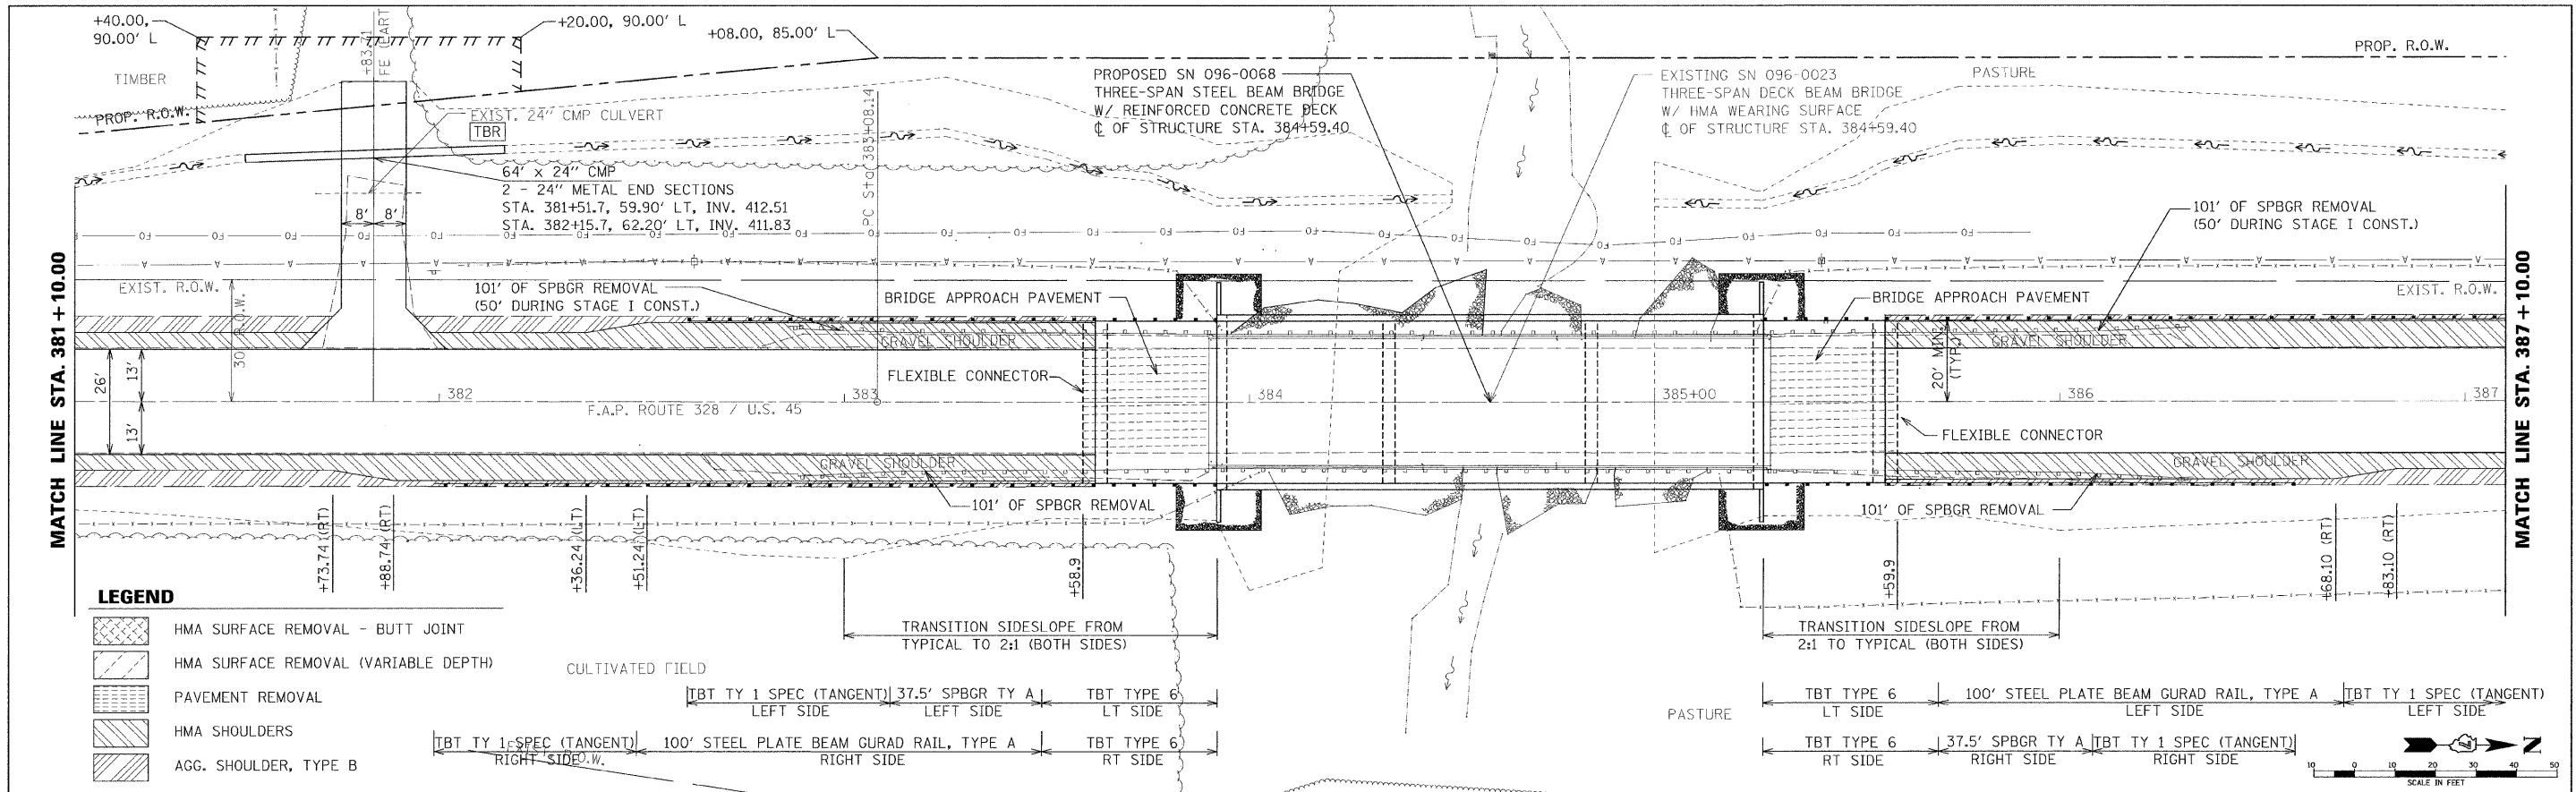

FILE NAME =	USER NAME = #USER#	DESIGNED -	REVISED -	STATE OF ILLINOIS DEPARTMENT OF TRANSPORTATION	PLAN & PROFILE FAP RT 328 (US 45)	F.A.P. RTE.	SECTION	COUNTY	TOTAL SHEET NO.	
#FILE#	PLOT SCALE = #SCALE#	DRAWN -	REVISED -			328	(10BR-2)B-1	WAYNE	140	95
PLOT DATE = #DATE#	DATE -	CHECKED -	REVISED -			CONTRACT NO. 74040				
		DATE -	REVISED -			FED. ROAD DIST. NO. ILLINOIS FED. AID PROJECT				