
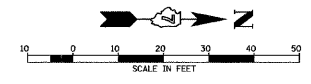



PLAN	SURVEYED	BY	DATE
	PLOTTED		
	NOTED		
	CADD FILE NAME		
	NO.		

PROFILE	SURVEYED	BY	DATE
	PLOTTED		
	NOTED		
	STRUCTURE		
	STATUS		
	CRD		
	NO.		

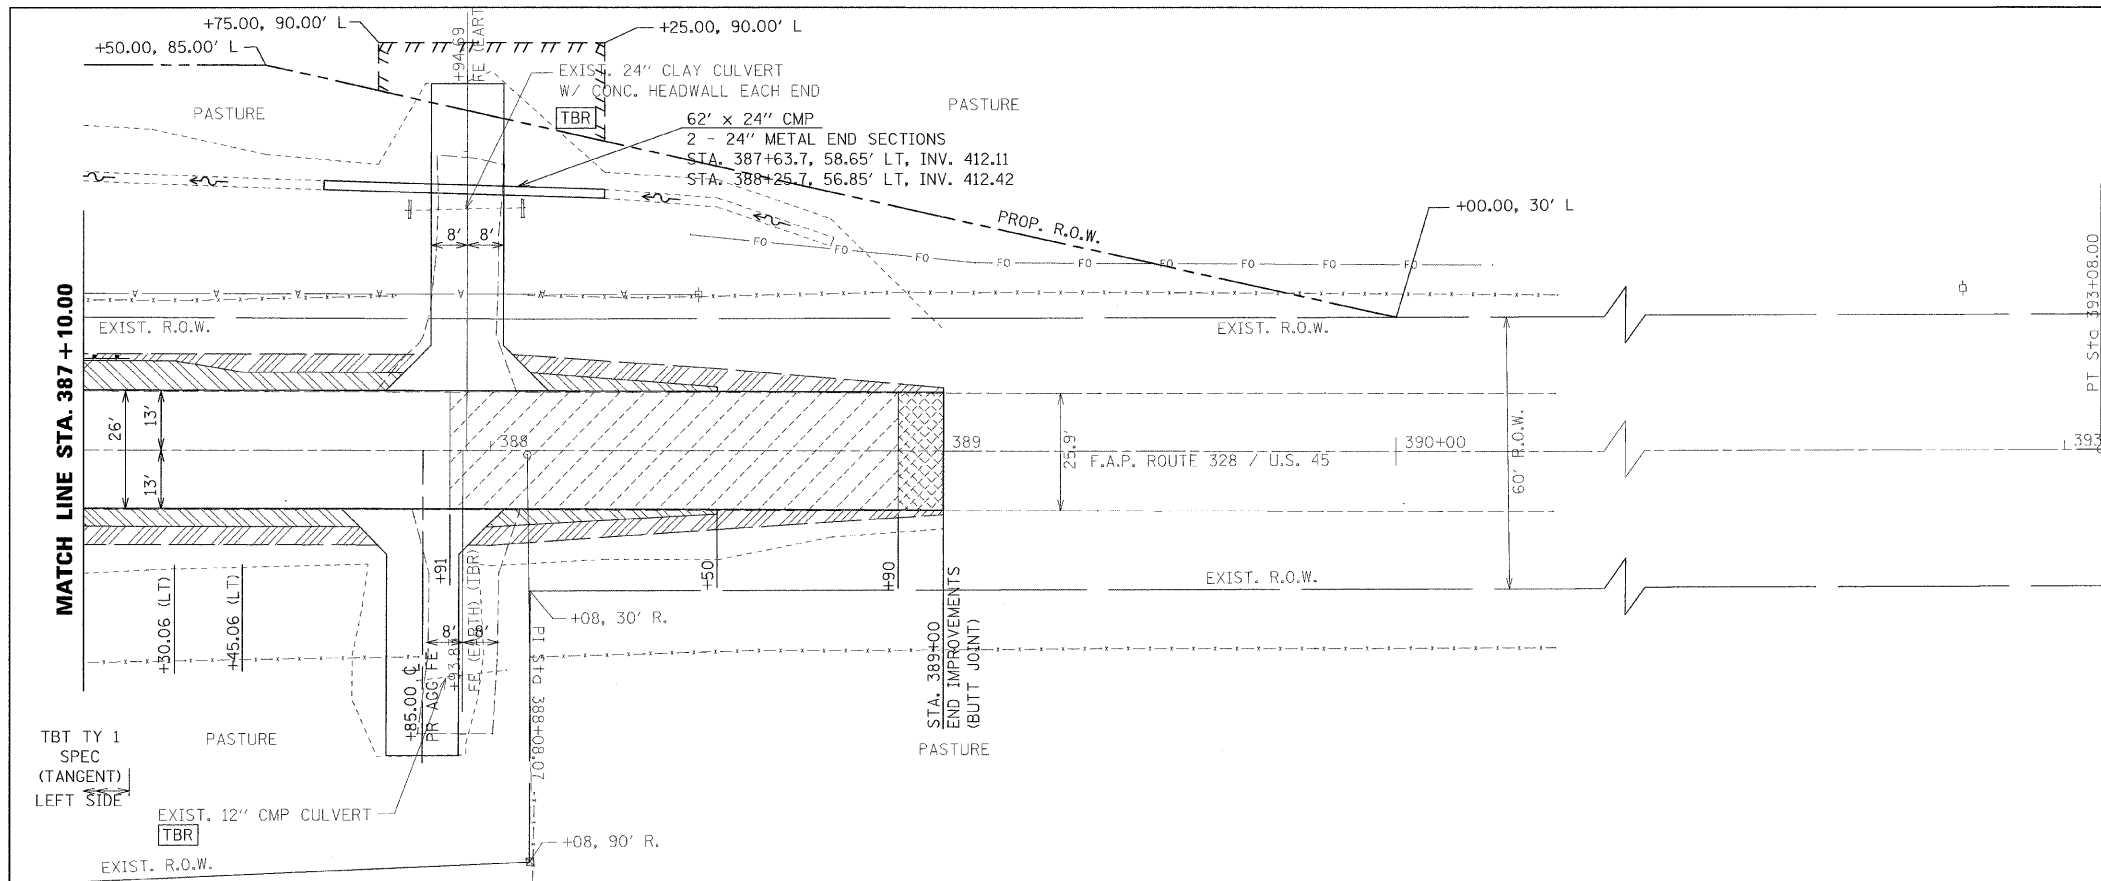

LEGEND

- HMA SURFACE REMOVAL - BUTT JOINT
- HMA SURFACE REMOVAL (VARIABLE DEPTH)
- PAVEMENT REMOVAL
- HMA SHOULDERS
- AGG. SHOULDER, TYPE B

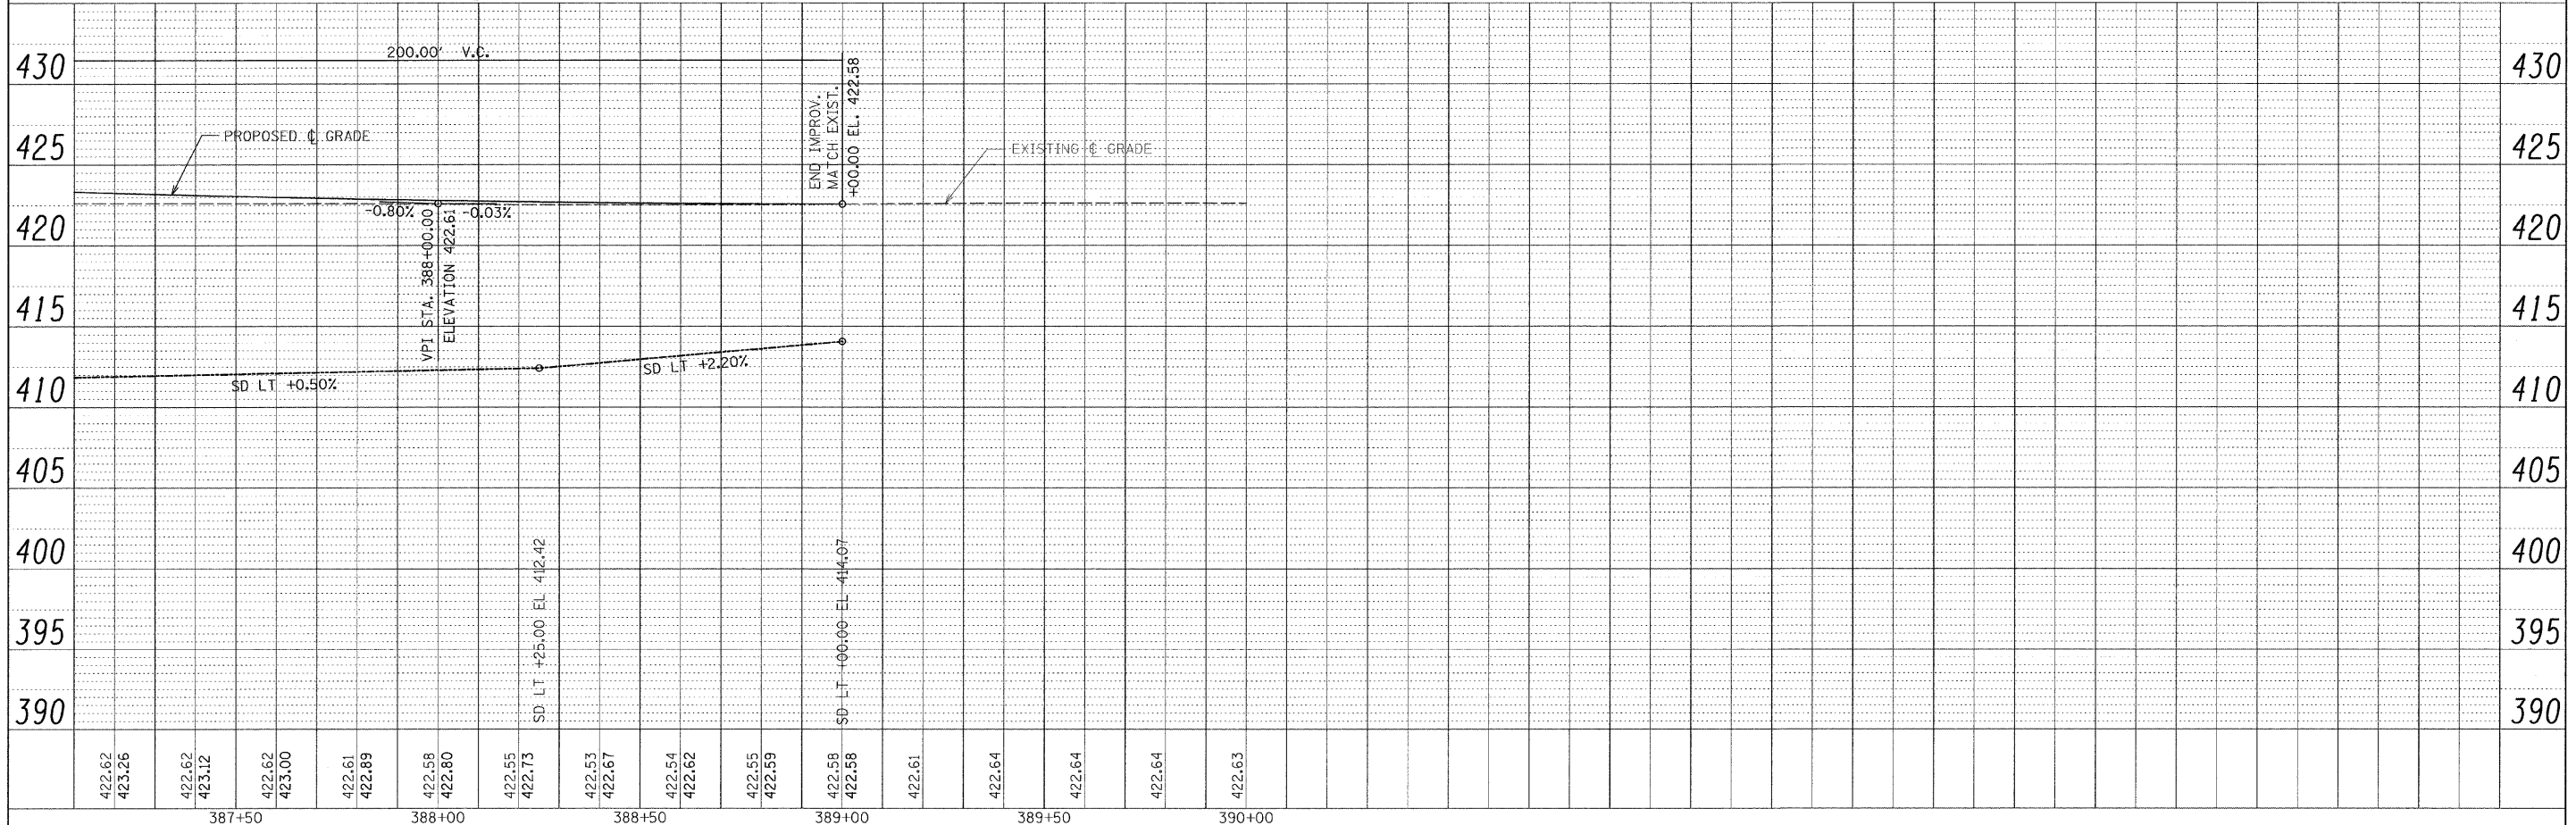

FILE NAME =	USER NAME = #USER#	DESIGNED -	REVISED -	STATE OF ILLINOIS DEPARTMENT OF TRANSPORTATION	PLAN & PROFILE FAP RT 328 (US 45)	F.A.P. RTE.	SECTION	COUNTY	TOTAL SHEETS	SHEET NO.
#FILE#	PLLOT SCALE = #SCALE#	DRAWN -	REVISED -			328	(10BR-2)B-1	WAYNE	140	96
	PLOT DATE = #DATE#	CHECKED -	REVISED -			CONTRACT NO. 74040				
		DATE -	REVISED -			SCALE:	SHEET NO. OF SHEETS	STA. 387+10 TO STA. 389+00	FED. ROAD DIST. NO.	ILLINOIS FED. AID PROJECT