


STATE OF ILLINOIS
DEPARTMENT OF TRANSPORTATION

ROUTE NO.	SECTION	COUNTY	TOTAL SHEETS	SHEET NO.	SHEET NO. 6 21 SHEETS
FAP 328	10BR-2/B-1	WAYNE		109	
FED. ROAD DIST. NO. 7	ILLINOIS	FED. AID PROJECT	Contract # 74040		

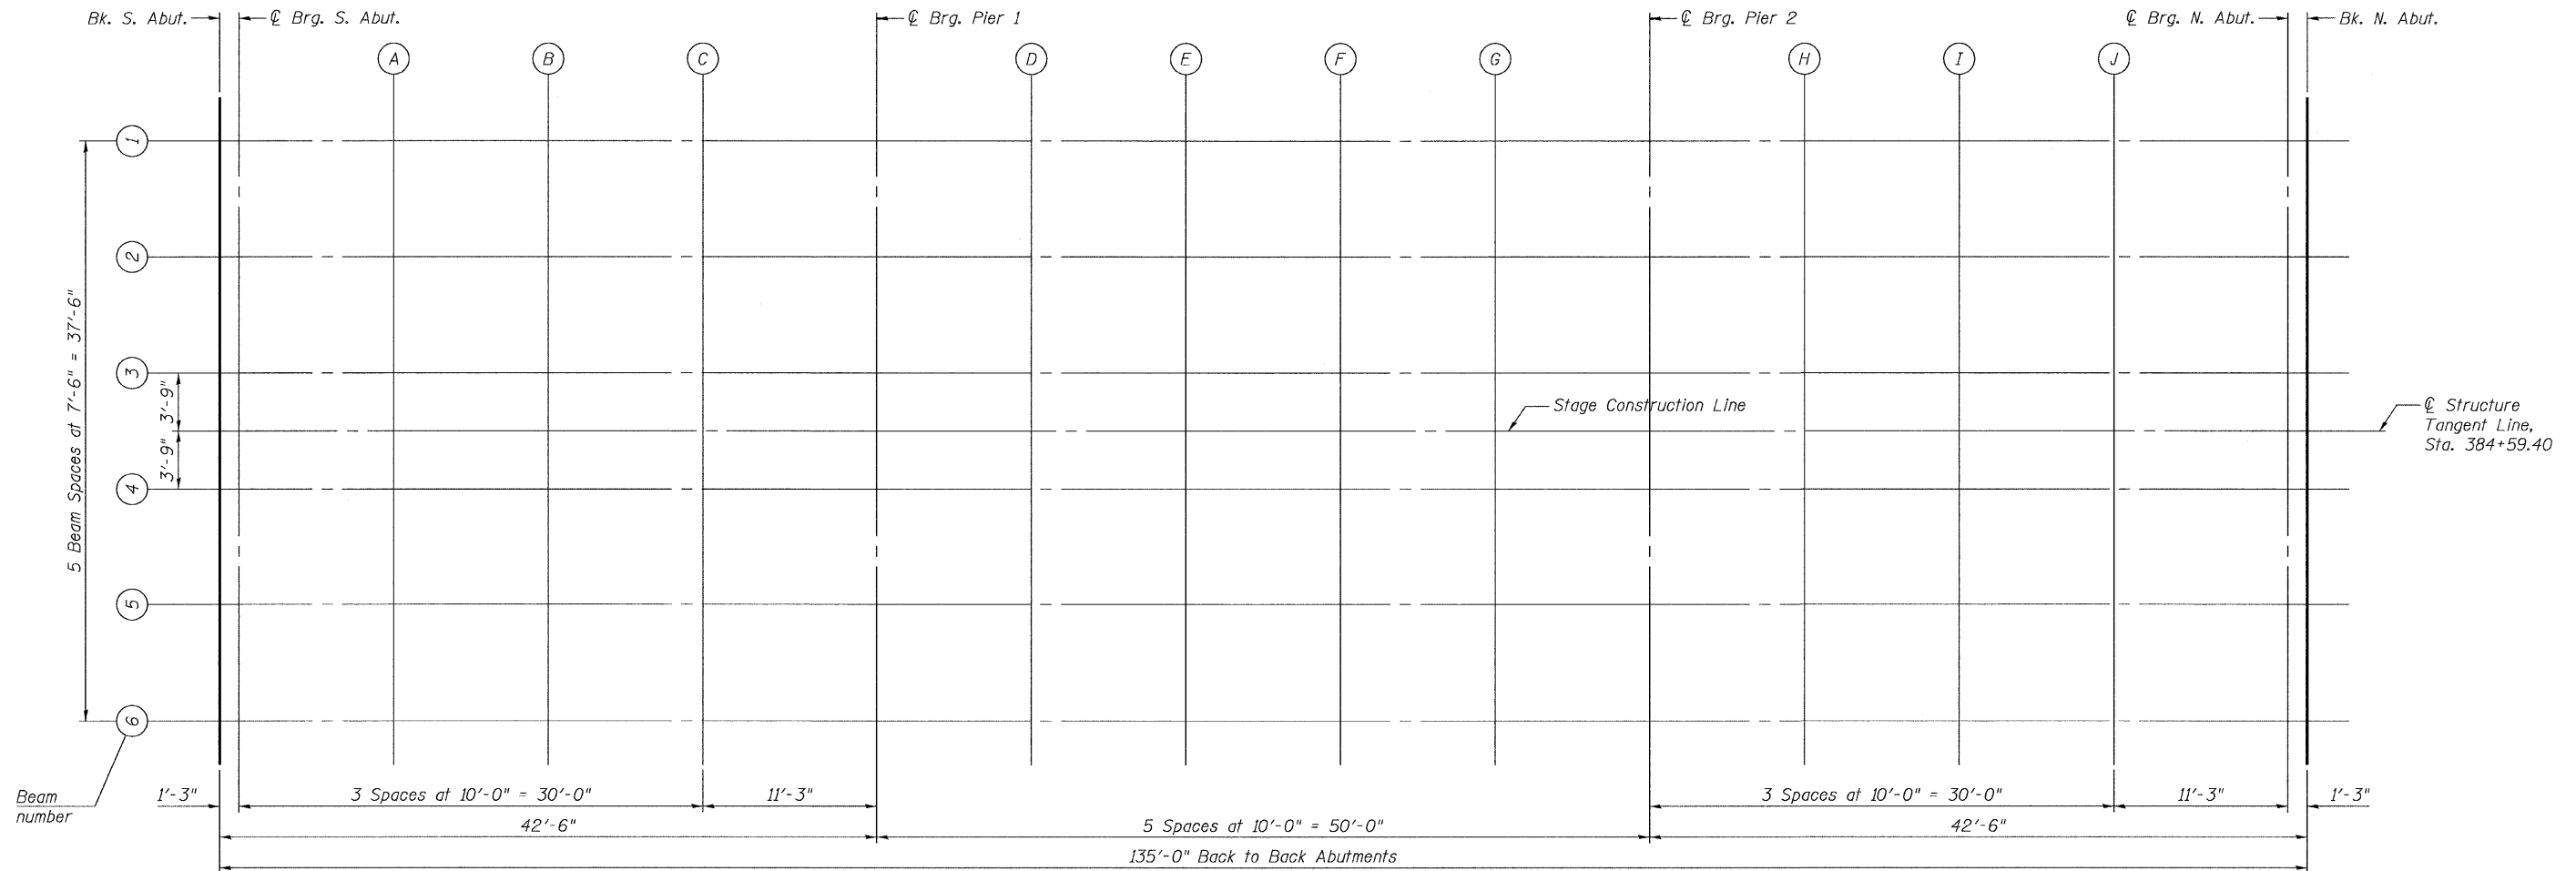

PLAN

BENTON & ASSOCIATES, INC.

DESIGNED	MBH
CHECKED	NRF
DRAWN	MBH
CHECKED	NRF

E-S

11-1-06

TOP OF SLAB ELEVATIONS
US 45 / DEER CREEK
F.A.P. RT. 328
WAYNE COUNTY
SN. 096-0068