


DATE	BY
SURVEY	PLOTTED
NOTE BOOK	TEMPLATE
AREAS	CHECKED
NO.	AREAS CHECKED

DATE	BY
SURVEY	PLOTTED
NOTE BOOK	TEMPLATE
AREAS	CHECKED
NO.	AREAS CHECKED

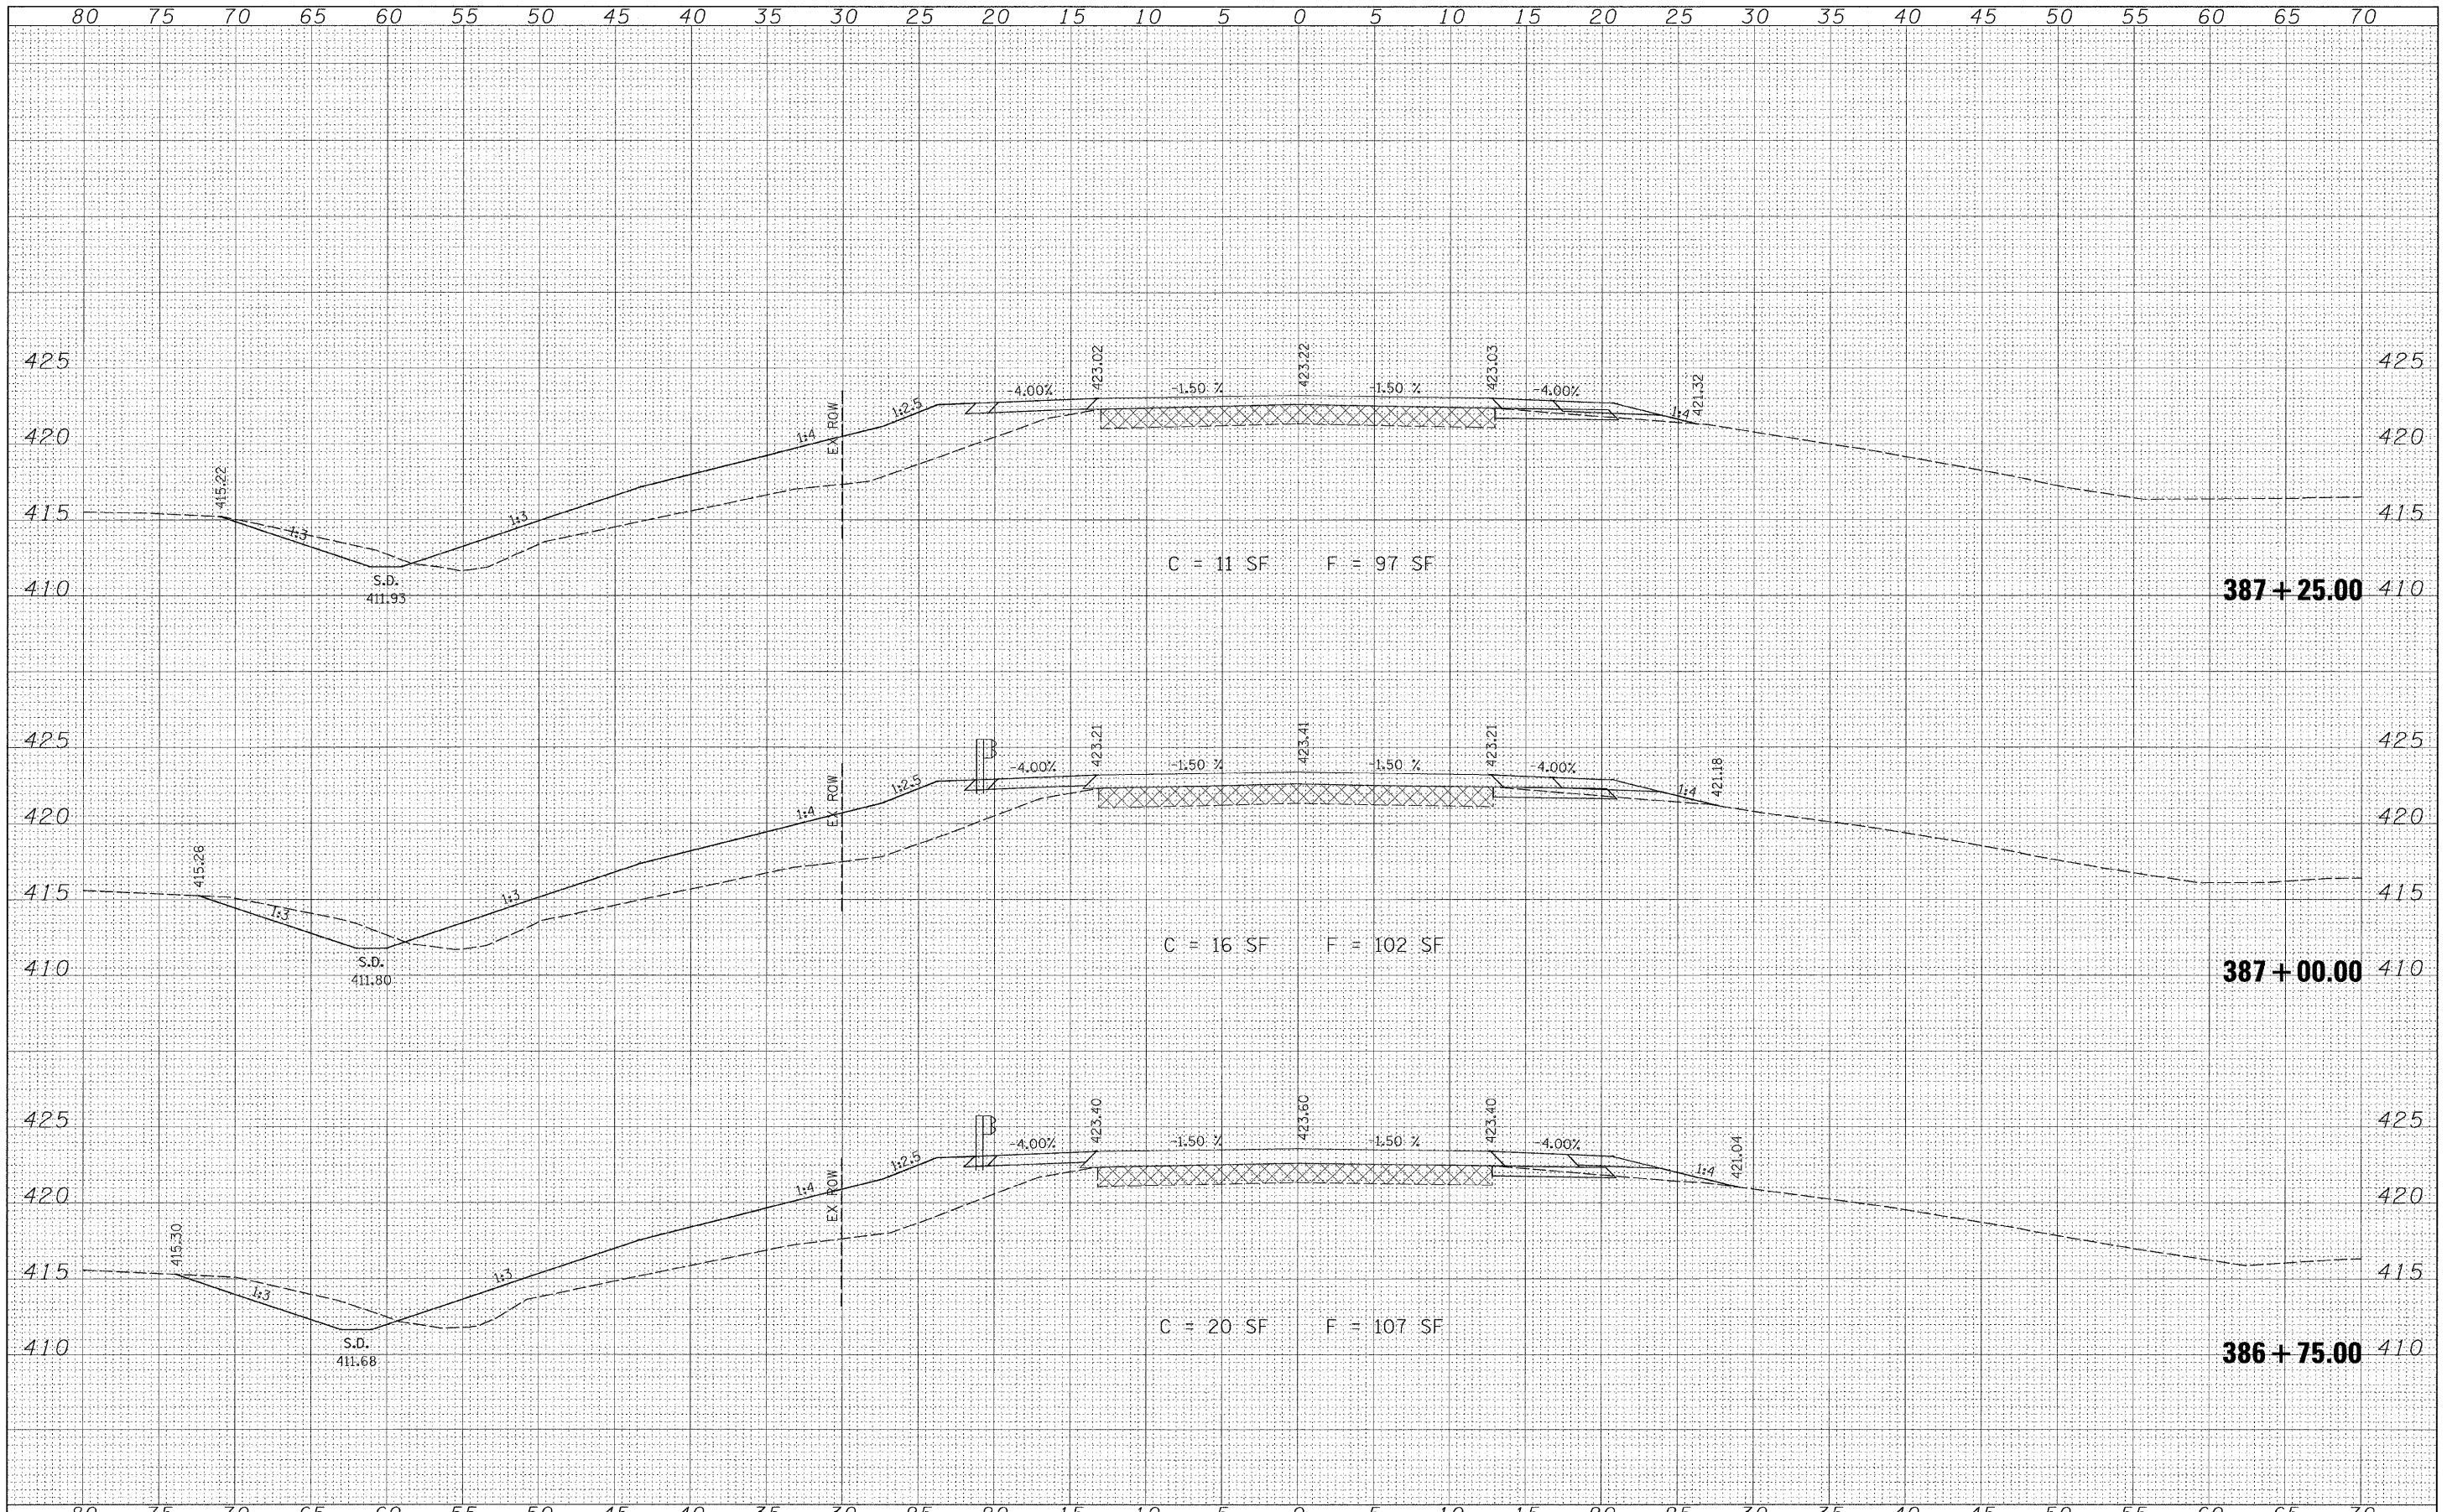

FILE NAME =	USER NAME = #USER#	DESIGNED -	REVISED -	STATE OF ILLINOIS DEPARTMENT OF TRANSPORTATION	CROSS SECTIONS FAP RT 328 (US 45)	F.A.P. RTE.	SECTION	COUNTY	TOTAL SHEETS	SHEET NO.	
#FILEL#	PLLOT SCALE = #SCALE#	DRAWN -	REVISED -			328	(10BR-2)B-1	WAYNE	140	132	
	PLLOT DATE = #DATE#	CHECKED -	REVISED -			CONTRACT NO. 74040					
		DATE -	REVISED -			FED. ROAD DIST. NO. ILLINOIS FED. AID PROJECT					
						SCALE:	SHEET NO.	OF	SHEETS	STA. 386+75.00	TO STA. 387+25.00