


|              |          |    |      |
|--------------|----------|----|------|
| FINAL SURVEY | SURVEYED | BY | DATE |
| NOTE BOOK    | PLOTTED  |    |      |
| NO.          | TEMPLATE |    |      |
|              | AREAS    |    |      |
|              | CHECKED  |    |      |

|                 |          |    |      |
|-----------------|----------|----|------|
| ORIGINAL SURVEY | SURVEYED | BY | DATE |
| NOTE BOOK       | PLOTTED  |    |      |
| NO.             | TEMPLATE |    |      |
|                 | AREAS    |    |      |
|                 | CHECKED  |    |      |

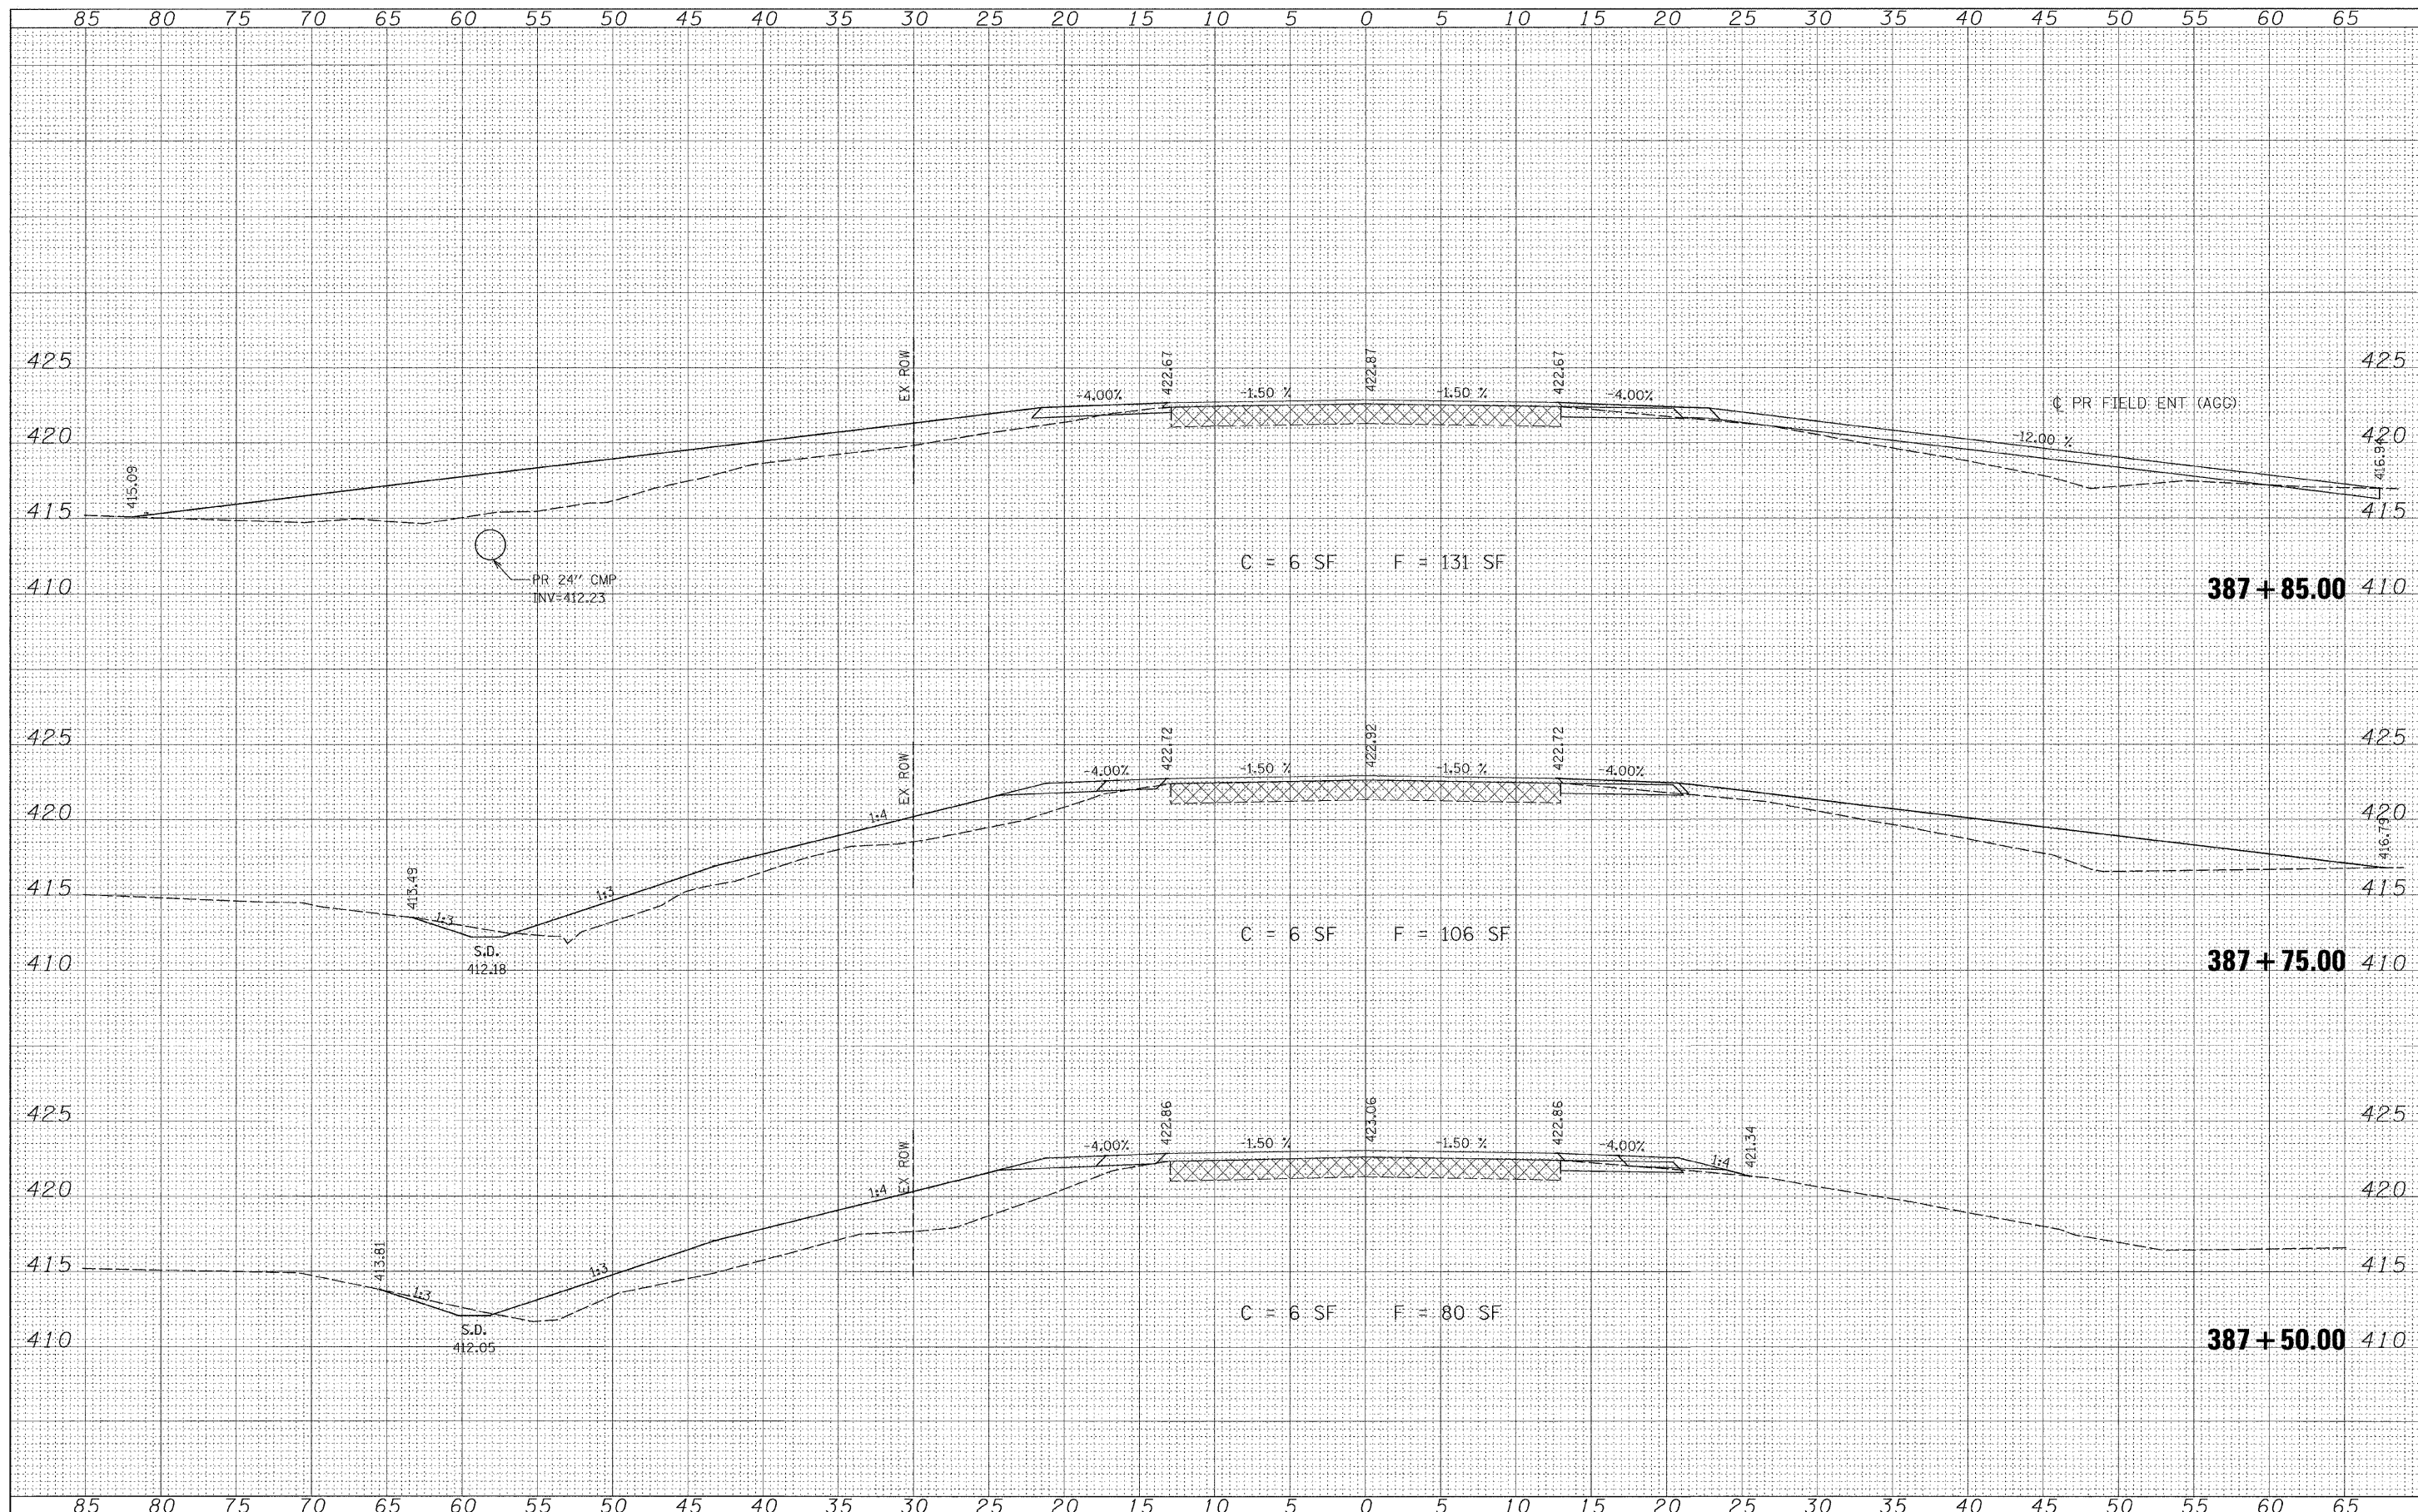

|                    |                      |            |           |   |  |           |    |                 |                     |                   |                     |                           |
|--------------------|----------------------|------------|-----------|---|--|-----------|----|-----------------|---------------------|-------------------|---------------------|---------------------------|
| FILE NAME = #FILE# | USER NAME = #USER#   | DESIGNED - | REVISED - | <b>STATE OF ILLINOIS<br/>DEPARTMENT OF TRANSPORTATION</b> | <b>CROSS SECTIONS<br/>FAP RT 328 (US 45)</b> |           |    | F.A.P. RTE. 328 | SECTION (10BR-2)B-1 | COUNTY WAYNE      | TOTAL SHEETS 140    | SHEET NO. 133             |
|                    | PLOT SCALE = #SCALE# | DRAWN -    | REVISED - |   | SCALE:                                       | SHEET NO. | OF | SHEETS          | STA. 387+50.00      | TO STA. 387+93.83 | FED. ROAD DIST. NO. | ILLINOIS FED. AID PROJECT |
|                    | PLOT DATE = #DATE#   | CHECKED -  | REVISED - |   |  |           |    |                 |                     |                   |                     | CONTRACT NO. 74040        |
|                    |                      | DATE -     | REVISED - |   |  |           |    |                 |                     |                   |                     |                           |