


FINAL	SUBMITTED	BY	DATE
SURVEY	SURVEY		
NOTE BOOK	PLOTTED		
	TEMPLATE		
	AREAS		
	CHECKED		
	NO.		

ORIGINAL	BY	DATE
SURVEY		
NOTE BOOK		

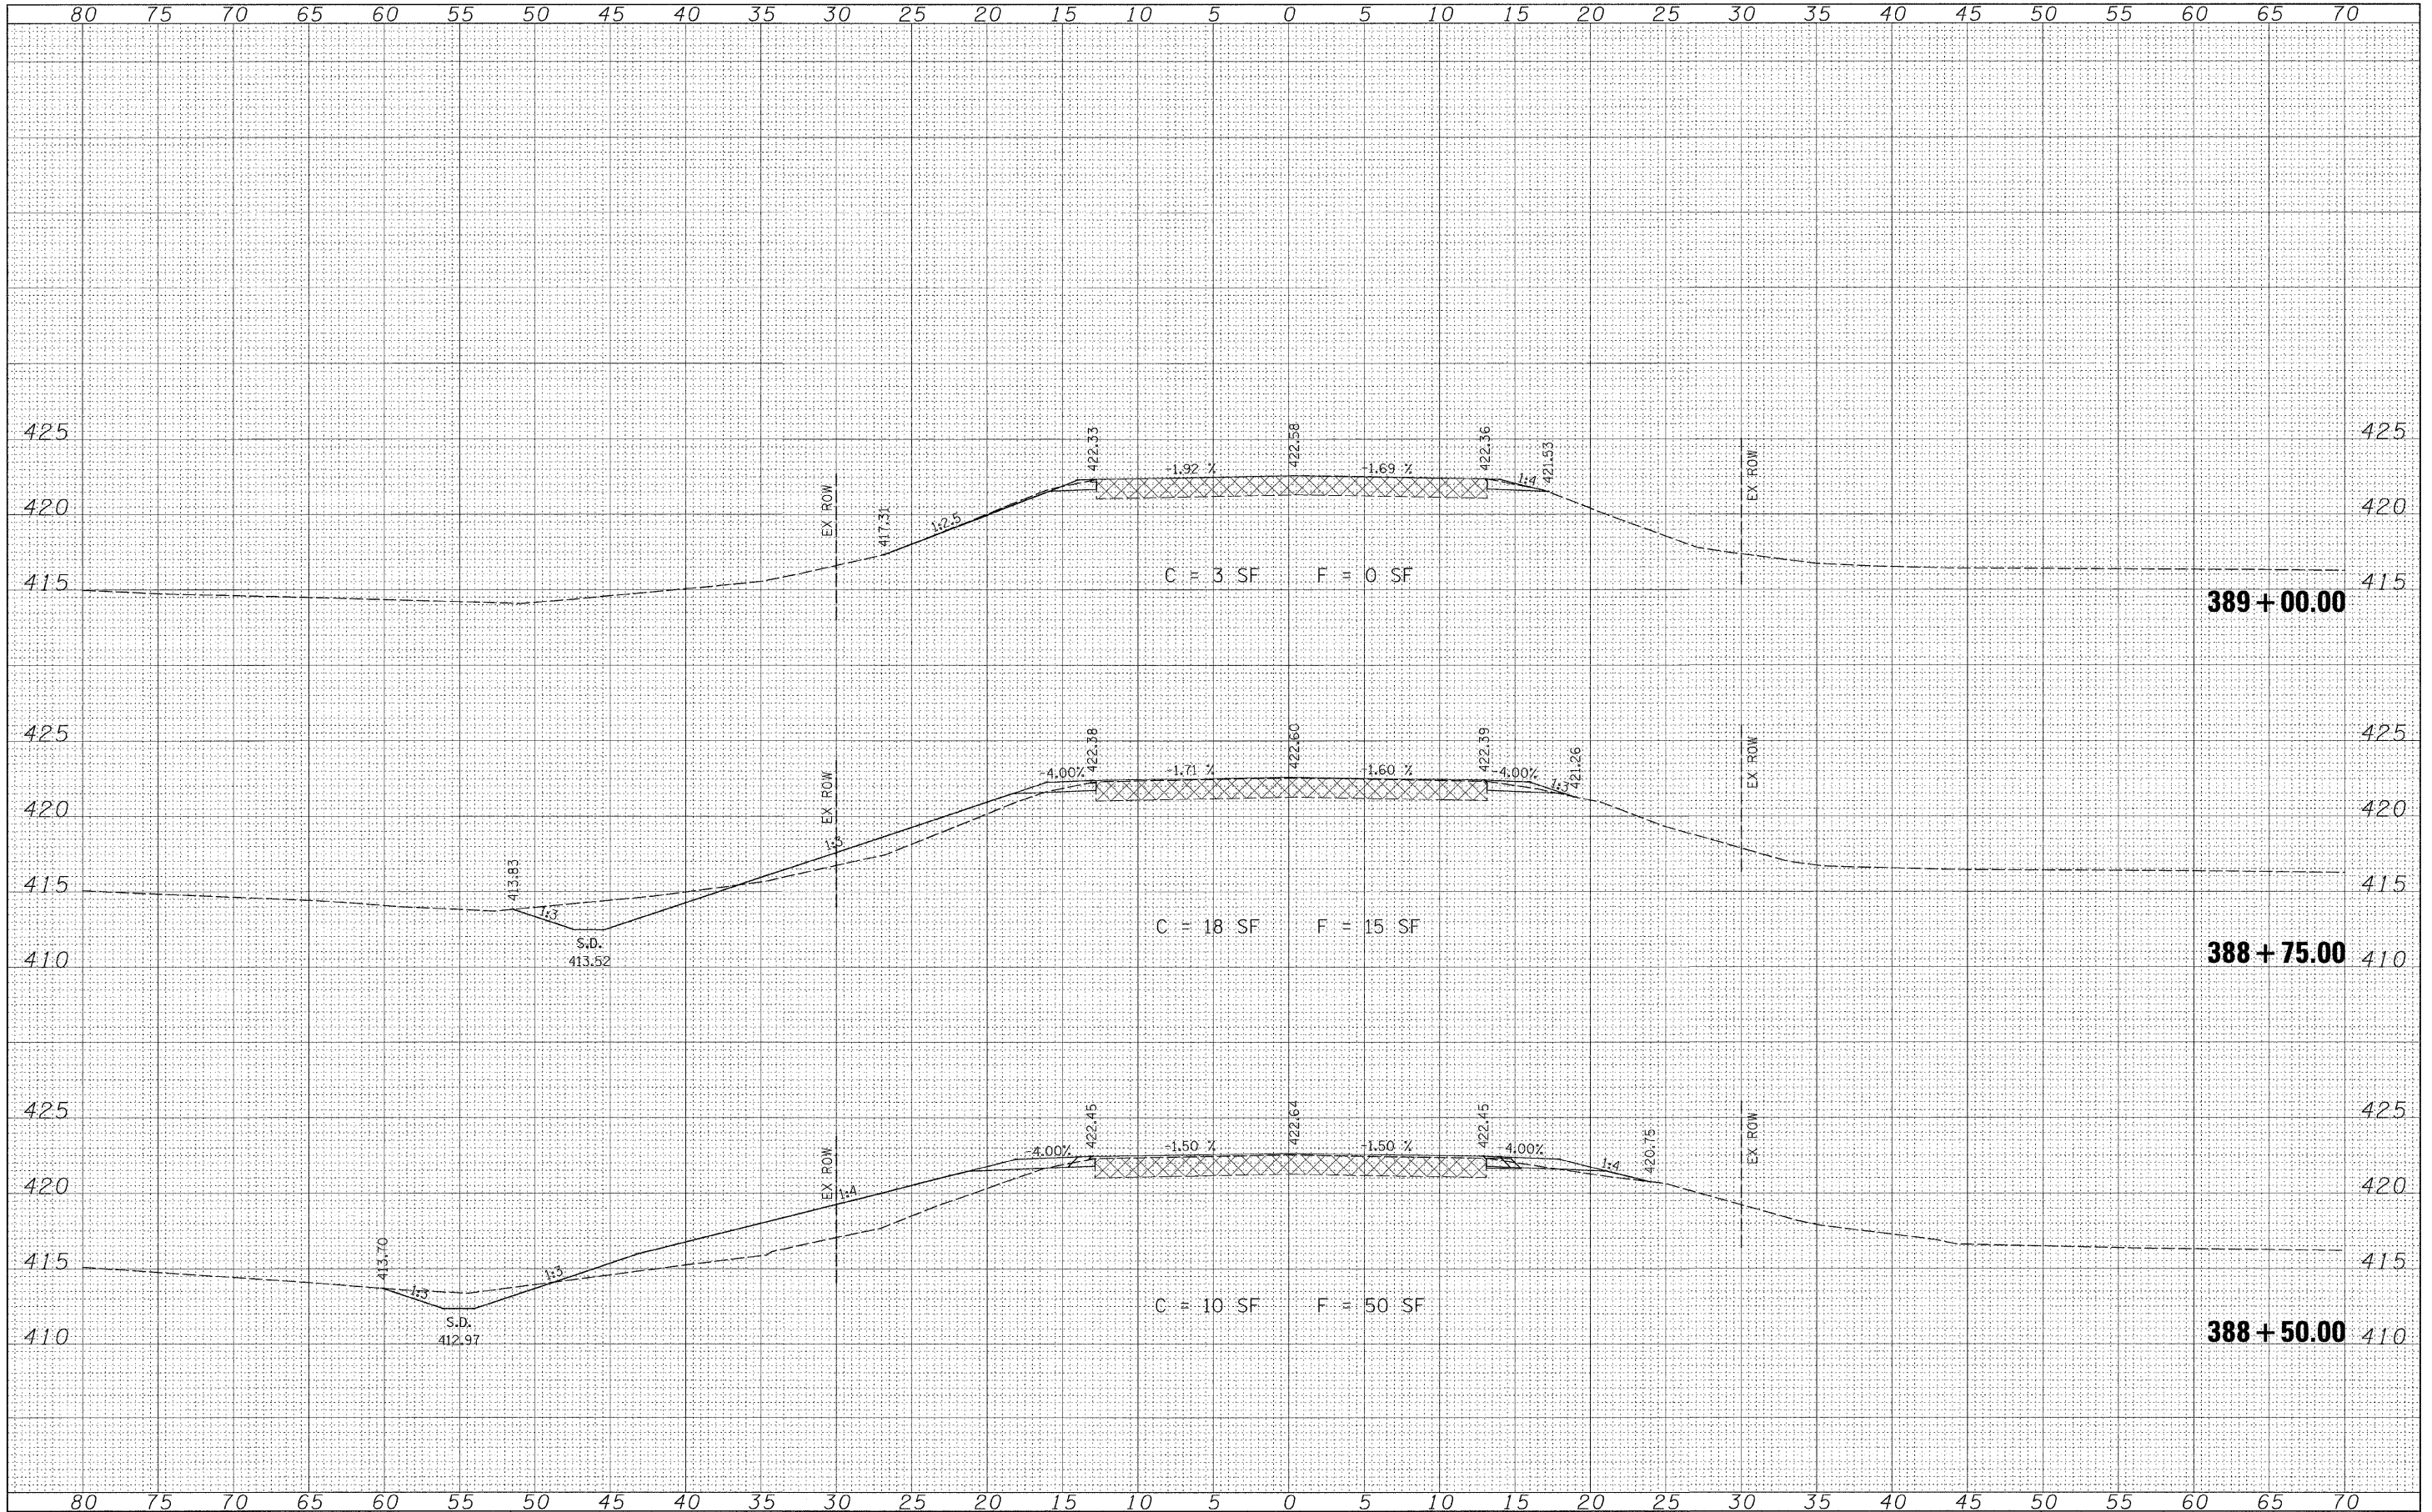

FILE NAME =
*FILEL*

USER NAME = #USER*
DESIGNED -
DRAWN -
CHECKED -
DATE - #DATE*

REVISD -
REVISD -
REVISD -
REVISD -

**STATE OF ILLINOIS  
DEPARTMENT OF TRANSPORTATION**

**CROSS SECTIONS  
FAP RT 328 (US 45)**

SCALE: SHEET NO. OF SHEETS STA. 388+50.00 TO STA. 389+00.00

F.A.P. RTE.	SECTION	COUNTY	TOTAL SHEETS	SHEET NO.
328	(10BR-2)B-1	WAYNE	140	135
FED. ROAD DIST. NO. [ILLINOIS] FED. AID PROJECT			CONTRACT NO. 74040	