


Base Course Widening

Station Left	488+97	to	490+04	=	35.7 SQ YDS
Station Right	488+97	to	489+68	=	23.7 SQ YDS
Station Left	492+20	to	492+66	=	15.3 SQ YDS
Station Right	491+85	to	492+66	=	27.3 SQ YDS

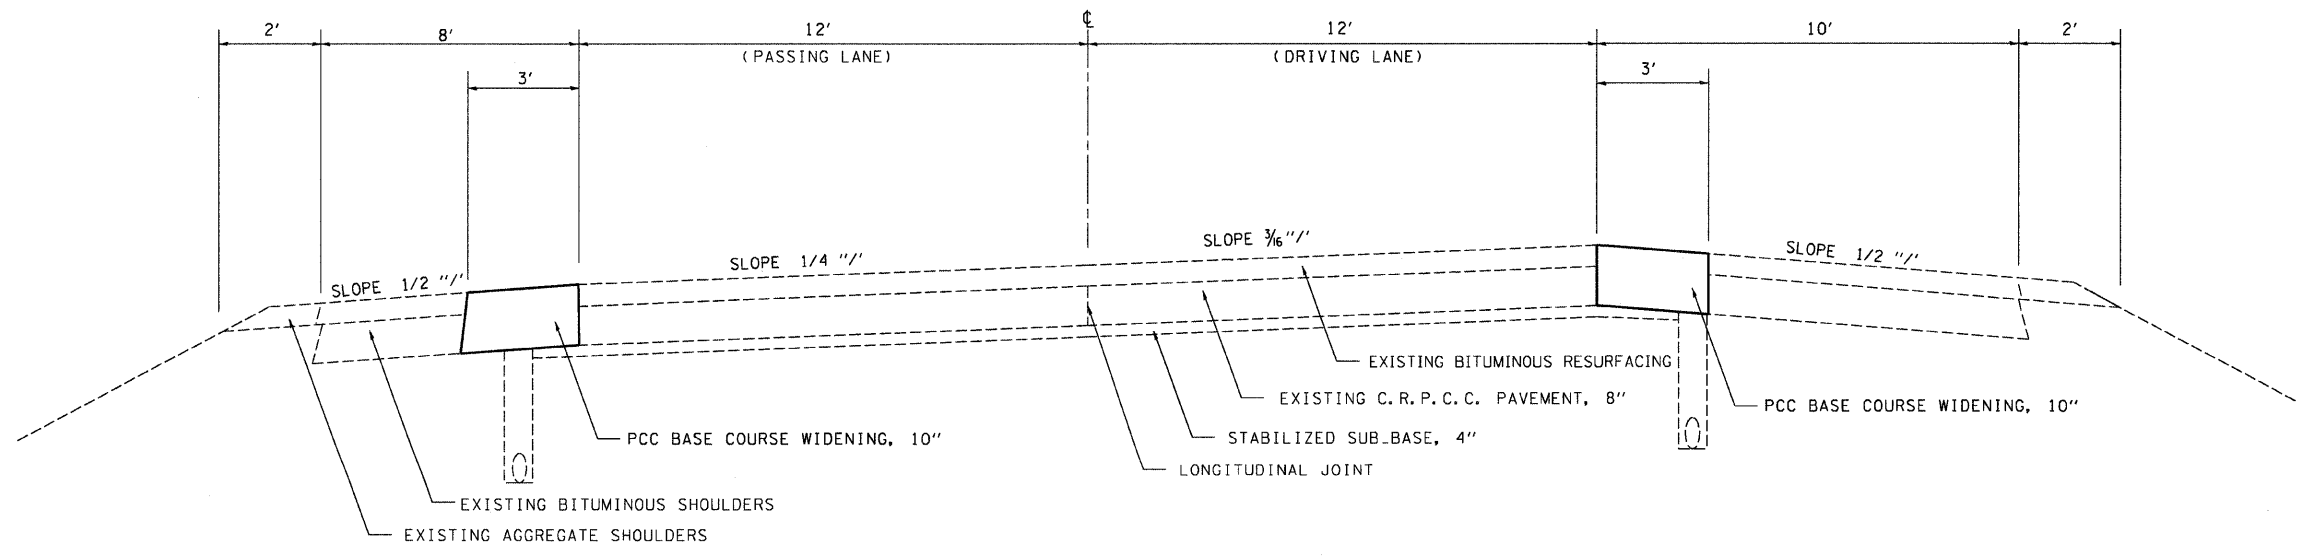

FILE NAME =	USER NAME = *USER*	DESIGNED - ---	REVISED - ---	STATE OF ILLINOIS DEPARTMENT OF TRANSPORTATION	BASE COURSE WIDENING 058-0067			F.A.I. RTE.	SECTION	COUNTY	TOTAL SHEETS	SHEET NO.
FILEL		DRAWN - ---	REVISED - ---					72	D7 BRIDGE REPAIRS 2008-2	MACON	31	6
PLOT SCALE = *SCALE*		CHECKED - ---	REVISED - ---		SCALE: 20_____ SHEET NO. ___ OF ___ SHEETS STA. _____ TO STA. _____			FED. ROAD DIST. NO. _ ILLINOIS FED. AID PROJECT				
PLOT DATE = *DATE*		DATE - -----	REVISED - ---					CONTRACT NO. 74270				