
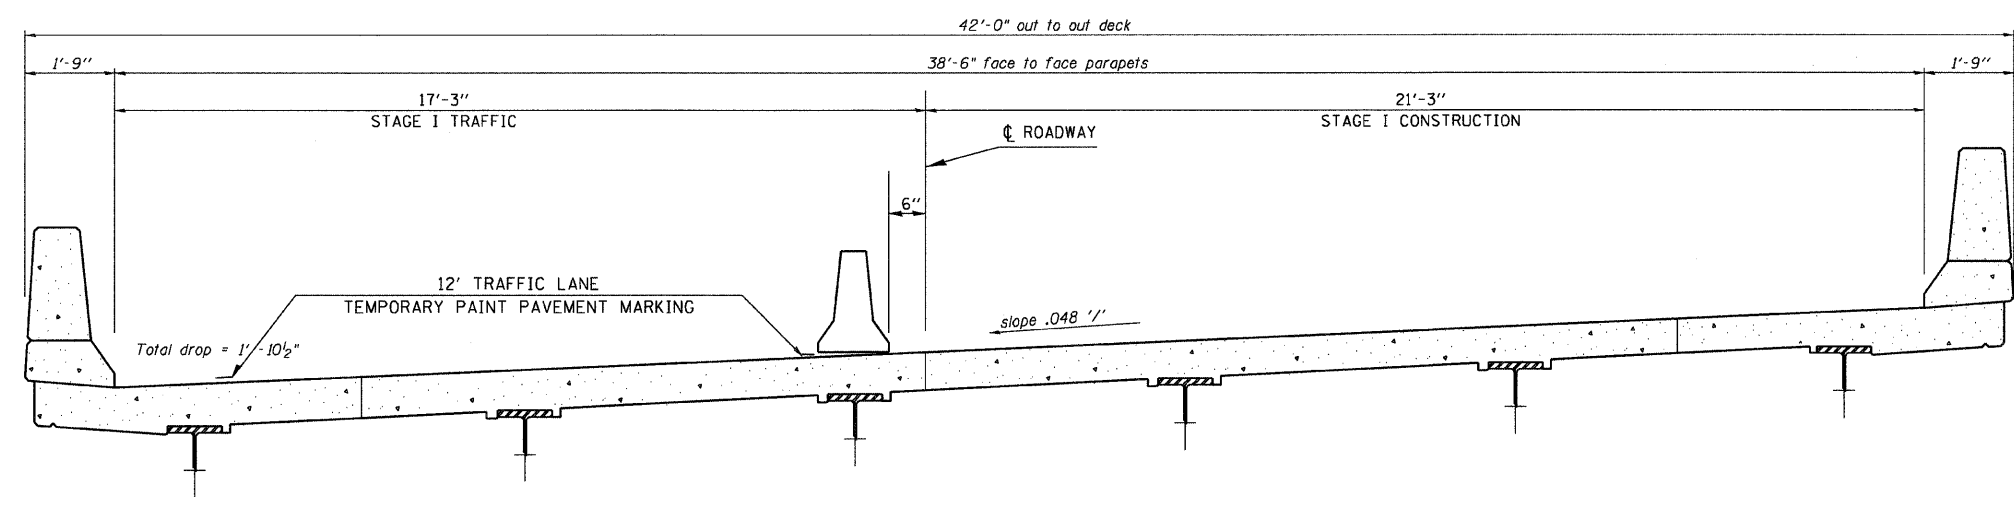


 IMPACT ATTENUATOR, TEMPORARY

TEMPORARY CONCRETE BARRIER STA 472+42 to 475+92 = 350 FT
 IMPACT ATTENUATOR, TEMPORARY 1.0 EACH

 DRUM WITH STEADY BURNING LIGHT



CROSS SECTION
 NEAR MIDSPAN
 (Looking West)

FILE NAME =	USER NAME = *USER*	DESIGNED - ---	REVISED - ---	STATE OF ILLINOIS DEPARTMENT OF TRANSPORTATION	STAGE I CONSTRUCTION DETAILS 058-0066	F.A.J. RTE.	SECTION	COUNTY	TOTAL SHEETS	SHEET NO.	
*FILEL#		DRAWN - ---	REVISED - ---			72	D7 BRIDGE REPAIRS 2008-2	MACON	31	7	
	PLOT SCALE = *SCALE*	CHECKED - ---	REVISED - ---			CONTRACT NO. 74270					
	PLOT DATE = *DATE*	DATE - ---	REVISED - ---			FED. ROAD DIST. NO. - ILLINOIS FED. AID PROJECT					