


 DRUM WITH STEADY BURNING LIGHT  
 IMPACT ATTENUATOR, TEMPORARY

RELOCATE TEMPORARY CONCRETE BARRIER STA 487+53 to 492+27 = 475 FT  
 RELOCATE IMPACT ATTENUATOR, TEMPORARY 1.0 EACH

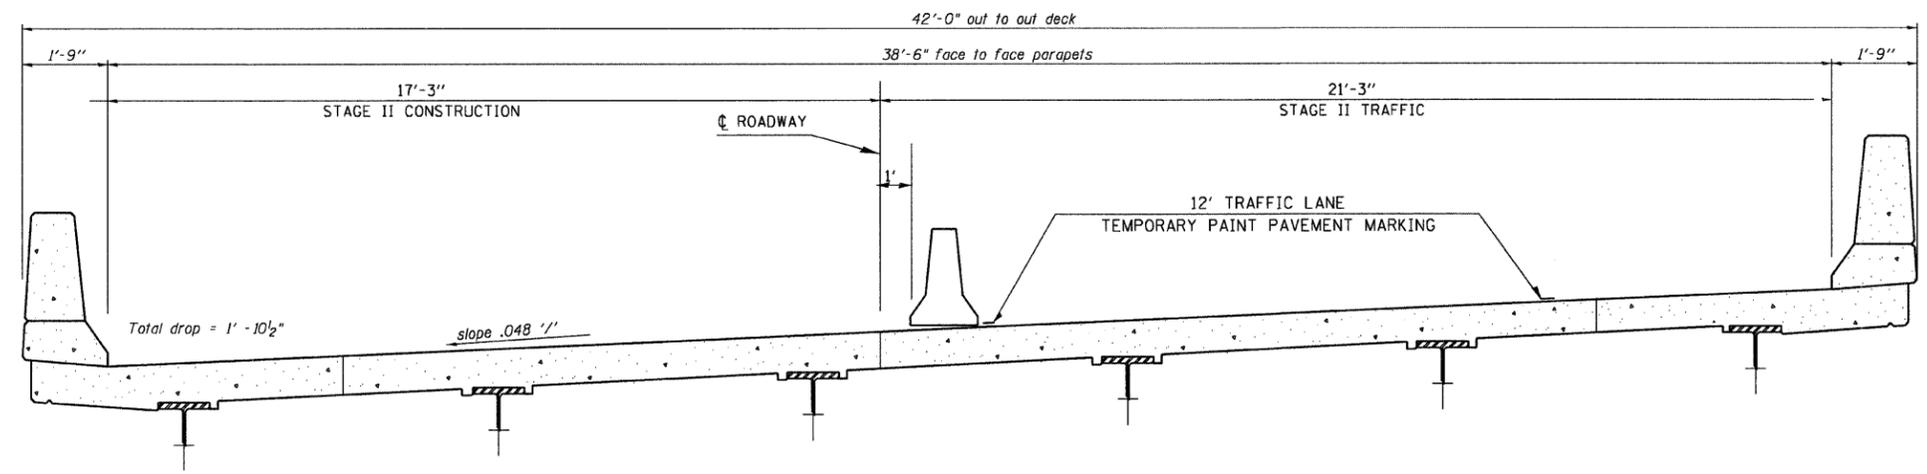

**CROSS SECTION**  
 NEAR MIDSPAN  
 (Looking West)

FILE NAME =	USER NAME = *USER*	DESIGNED -	REVISED -	<b>STATE OF ILLINOIS DEPARTMENT OF TRANSPORTATION</b>	<b>STAGE II CONSTRUCTION DETAILS 058-0067</b>	F.A.J. RTE.	SECTION	COUNTY	TOTAL SHEETS	SHEET NO.	
*FILEL*	PLOT SCALE = *SCALE*	DRAWN -	REVISED -			72	D7 BRIDGE REPAIRS 2008-2	MACON	31	10	
	PLOT DATE = *DATE*	CHECKED -	REVISED -			CONTRACT NO. 74270					
		DATE -	REVISED -			FED. ROAD DIST. NO. - ILLINOIS FED. AID PROJECT					
						SCALE: 20	SHEET NO. ___ OF ___ SHEETS	STA. _____ TO STA. _____			