

ELEVATION




GENERAL NOTES

Plan dimensions and details relative to existing plans are subject to routine variations. The Contractor shall field verify existing dimensions and details affecting new construction and make necessary approved adjustments prior to construction or ordering of materials. Such variations shall not be cause for additional compensations for a change in scope of the work; however, the Contractor will be paid for the quantity actually furnished based upon the unit price bid for the work.

TOTAL BILL OF MATERIALS

ITEM DESCRIPTION	UNIT	QUANTITY
Expansion Joint (Special)	FOOT	60
Structural Repair of Concrete (Depth <= 5in)	SQ FT	29
Hot-Mix Asphalt Surface Removal, 1 1/2"	SQ YD	778
Deck Slab Repair (Full Depth, Type I)	SQ YD	9
Deck Slab Repair (Full Depth, Type II)	SQ YD	35
Deck Slab Repair (Partial)	SQ YD	108*
Waterproofing Membrane System (Special)	SQ YD	778
Hot-Mix Asphalt Surface Course, Mixture C, N70	TON	66
Protective Shield	SQ YD	300

* The quantity is estimated. Actual quantity and locations to be determined by the Engineer after the existing HMA overlay as been removed. Actual locations to be included in the AS BUILT plans.

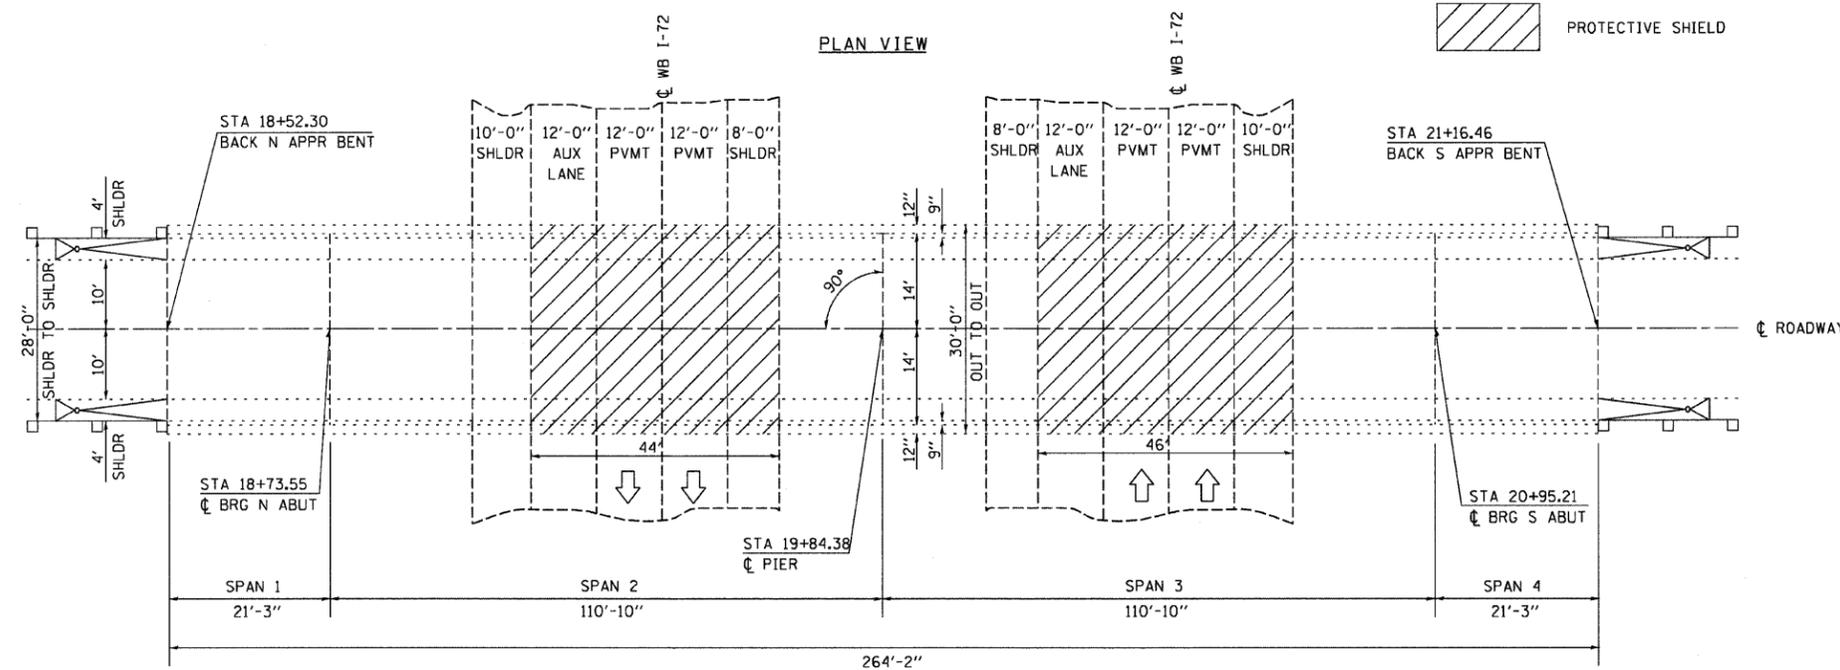

PLAN VIEW



FILE NAME =	USER NAME = *USER*	DESIGNED -	REVISED -	STATE OF ILLINOIS DEPARTMENT OF TRANSPORTATION	ELEVATION AND PLAN VIEW SN 058-0076 over I-72			F.A.I. RTE.	SECTION	COUNTY	TOTAL SHEETS	SHEET NO.
#FILE#		DRAWN -	REVISED -					72	D7 BRIDGE REPAIRS 2008-2	MACON	31	27
PLOT SCALE = *SCALE*		CHECKED -	REVISED -		SCALE: 20..... SHEET NO. .. OF ... SHEETS STA. TO STA.			CONTRACT NO. 74270				
PLOT DATE = *DATE*		DATE -	REVISED -		FED. ROAD DIST. NO. _ ILLINOIS FED. AID PROJECT							