

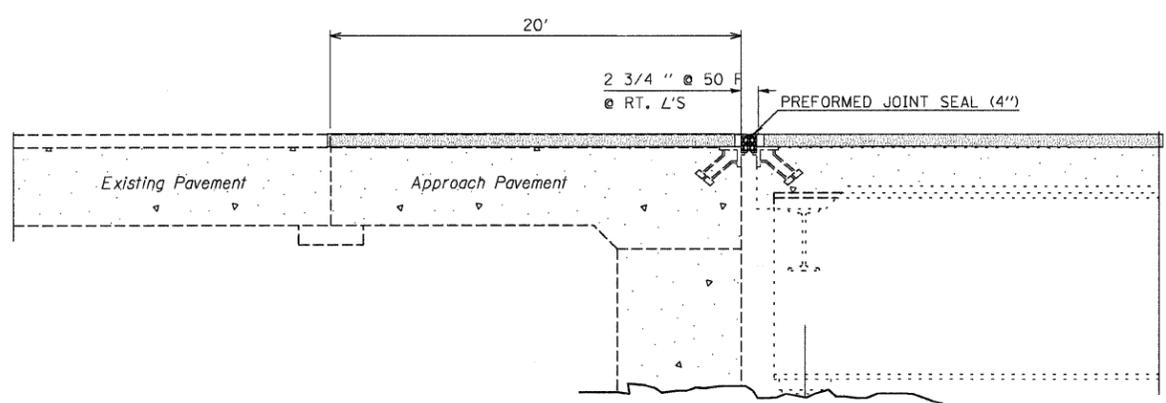


PLAN VIEW


- HOT-MIX ASPHALT SURFACE REMOVAL, 2"
- WATERPROOFING MEMBRANE SYSTEM (SPECIAL)
HOT-MIX ASPHALT SURFACE COURSE, MIXTURE C, N70

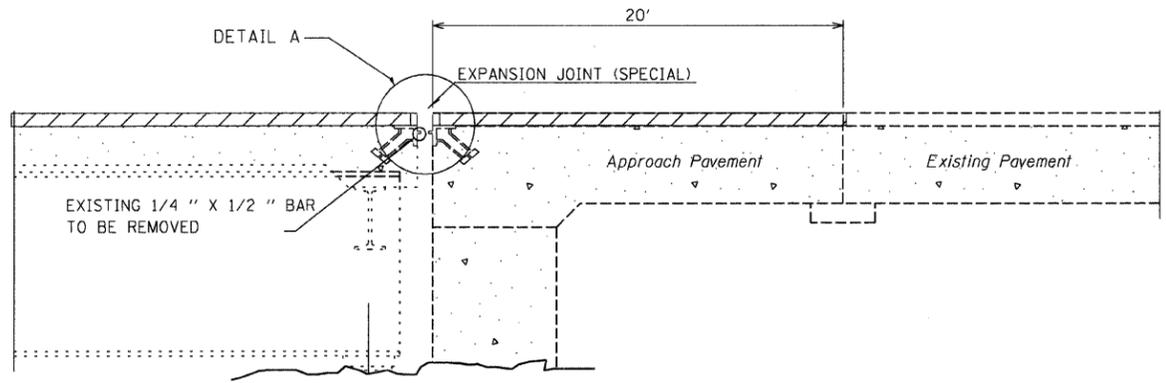

CROSS-SECTION
EXISTING JOINTS

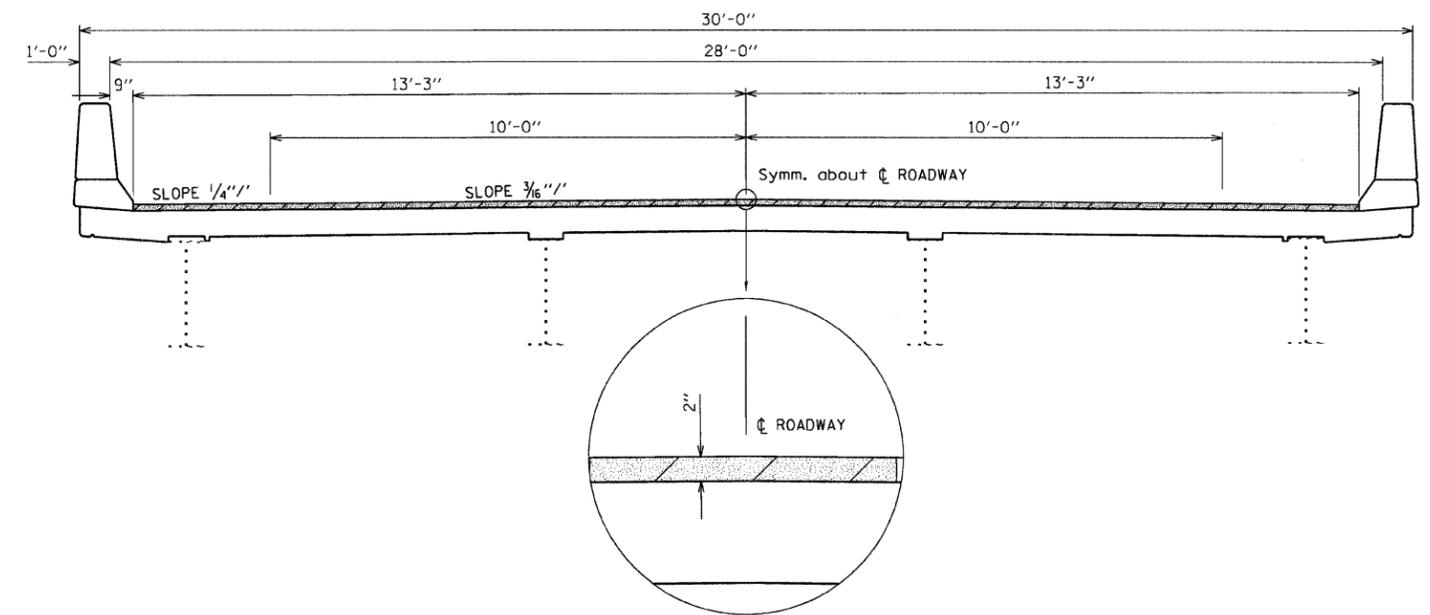

CROSS-SECTION
PROPOSED JOINTS

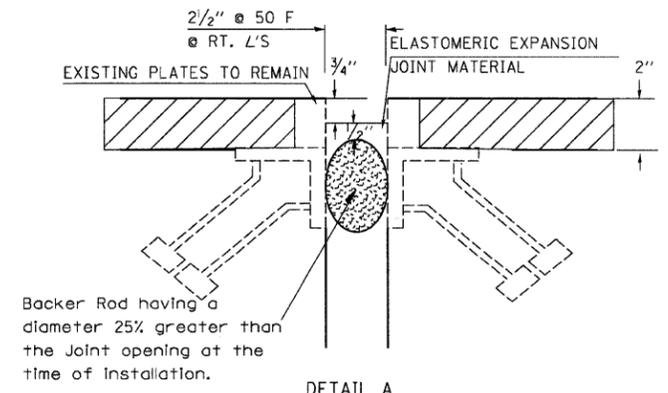

DETAIL A
PROPOSED JOINT

FILE NAME =	USER NAME = #USER#	DESIGNED - ---	REVISED - ---	STATE OF ILLINOIS DEPARTMENT OF TRANSPORTATION	OVERLAY AND JOINT DETAILS 058-0076	F.A. RTE. =	SECTION	COUNTY	TOTAL SHEETS	SHEET NO.	
#FILE#		DRAWN - ---	REVISED - ---			72	D7 BRIDGE REPAIRS 2008-2	MACON	31	28	
	PLOT SCALE = #SCALE#	CHECKED - ---	REVISED - ---			CONTRACT NO. 74270					
	PLOT DATE = #DATE#	DATE - ---	REVISED - ---			ILLINOIS FED. AID PROJECT					
						SCALE: _____ SHEET NO. ___ OF ___ SHEETS STA. _____ TO STA. _____					