


STATE OF ILLINOIS
DEPARTMENT OF TRANSPORTATION

ROUTE NO.	SECTION	COUNTY	TOTAL SHEETS	SHEET NO.
F.A.S. 1832	5BR-2	WASHINGTON	97	73
FED. ROAD DIST. NO. 7	ILLINOIS	FED. AID PROJECT-		

SHEET NO. 3


12 SHEETS

Contract #76949

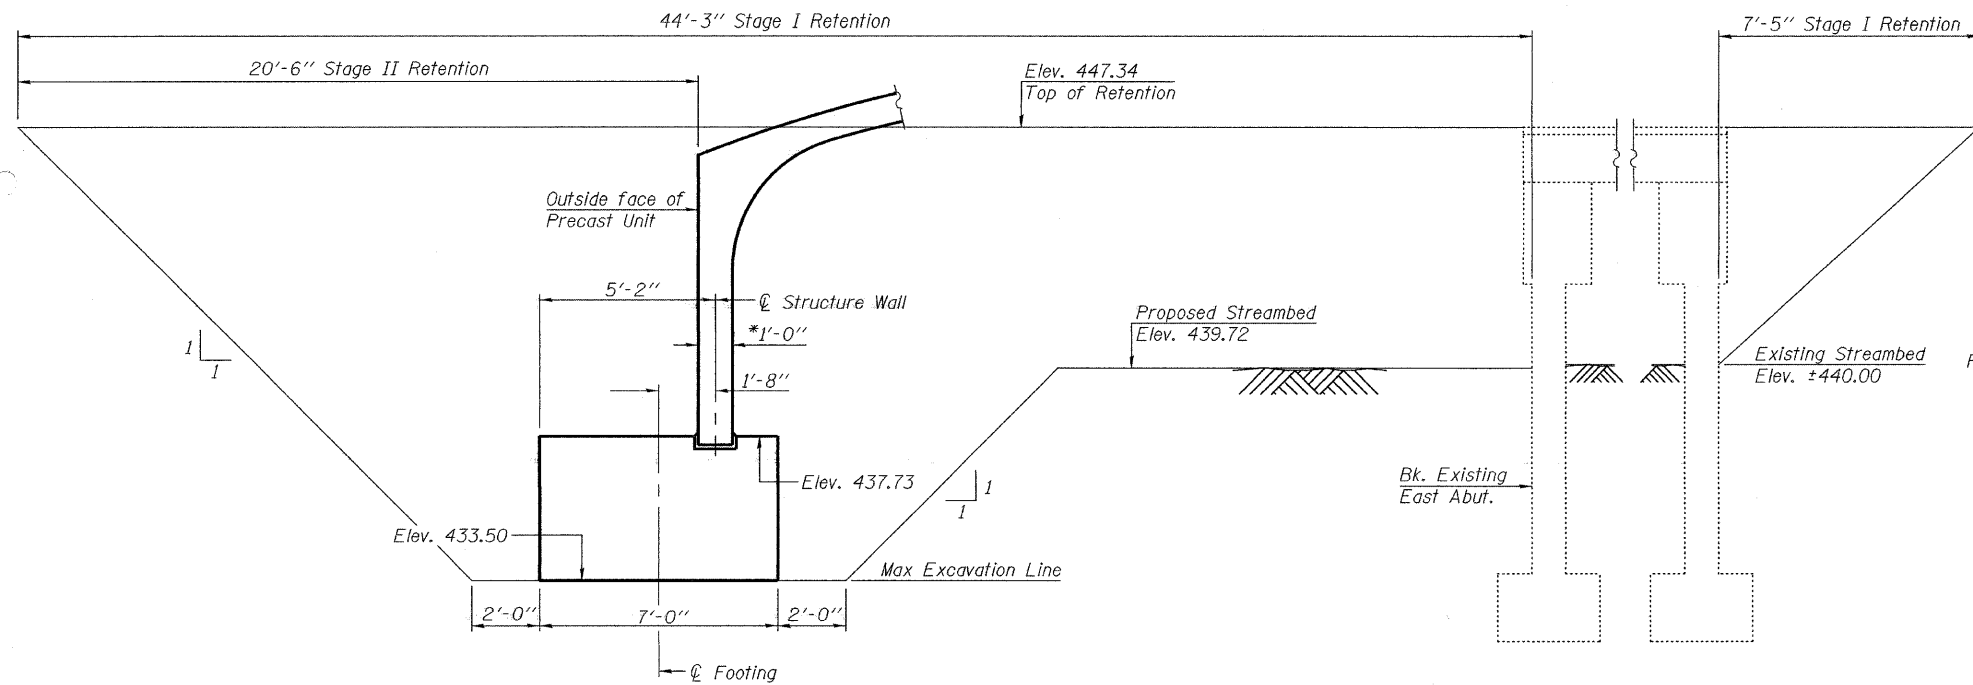

TEMPORARY SOIL RETENTION SYSTEM

(Looking South at East Footing)

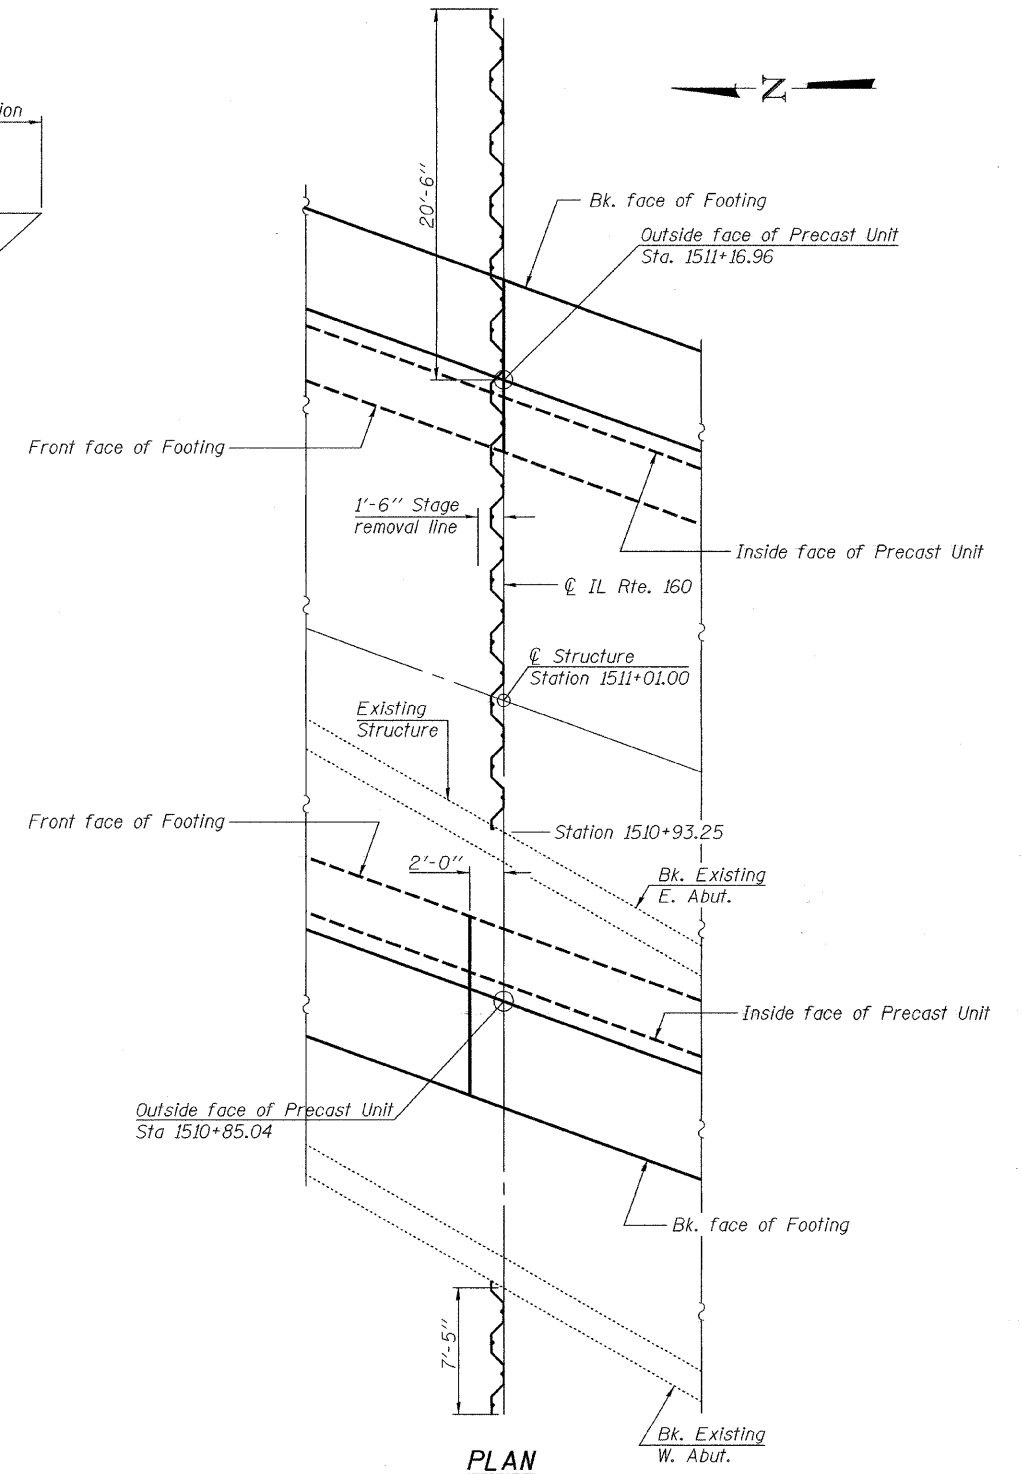

PLAN

DESIGNED	Nicholas R. Barnett
CHECKED	Roy Ahanchi
DRAWN	Gregory D. Farmer
CHECKED	NRB/GRA

EXAMINED	Thomas J. Demagala	January 28, 2008
PASSED	Ralph E. Anderson	

TEMPORARY SOIL RETENTION SYSTEM

F.A.S. RTE. 1832 - SEC. 5BR-2

WASHINGTON COUNTY

STATION 1511+01.00

STRUCTURE NO. 095-0078