


STATE OF ILLINOIS
DEPARTMENT OF TRANSPORTATION

ROUTE NO.	SECTION	COUNTY	TOTAL SHEETS	SHEET NO.	SHEET NO.
F.A.S. 1832	5BR-2	WASHINGTON	97	71	12 SHEETS
FED. ROAD DIST. NO. 7	ILLINOIS	FED. ROAD PROJECT			

Contract #76949

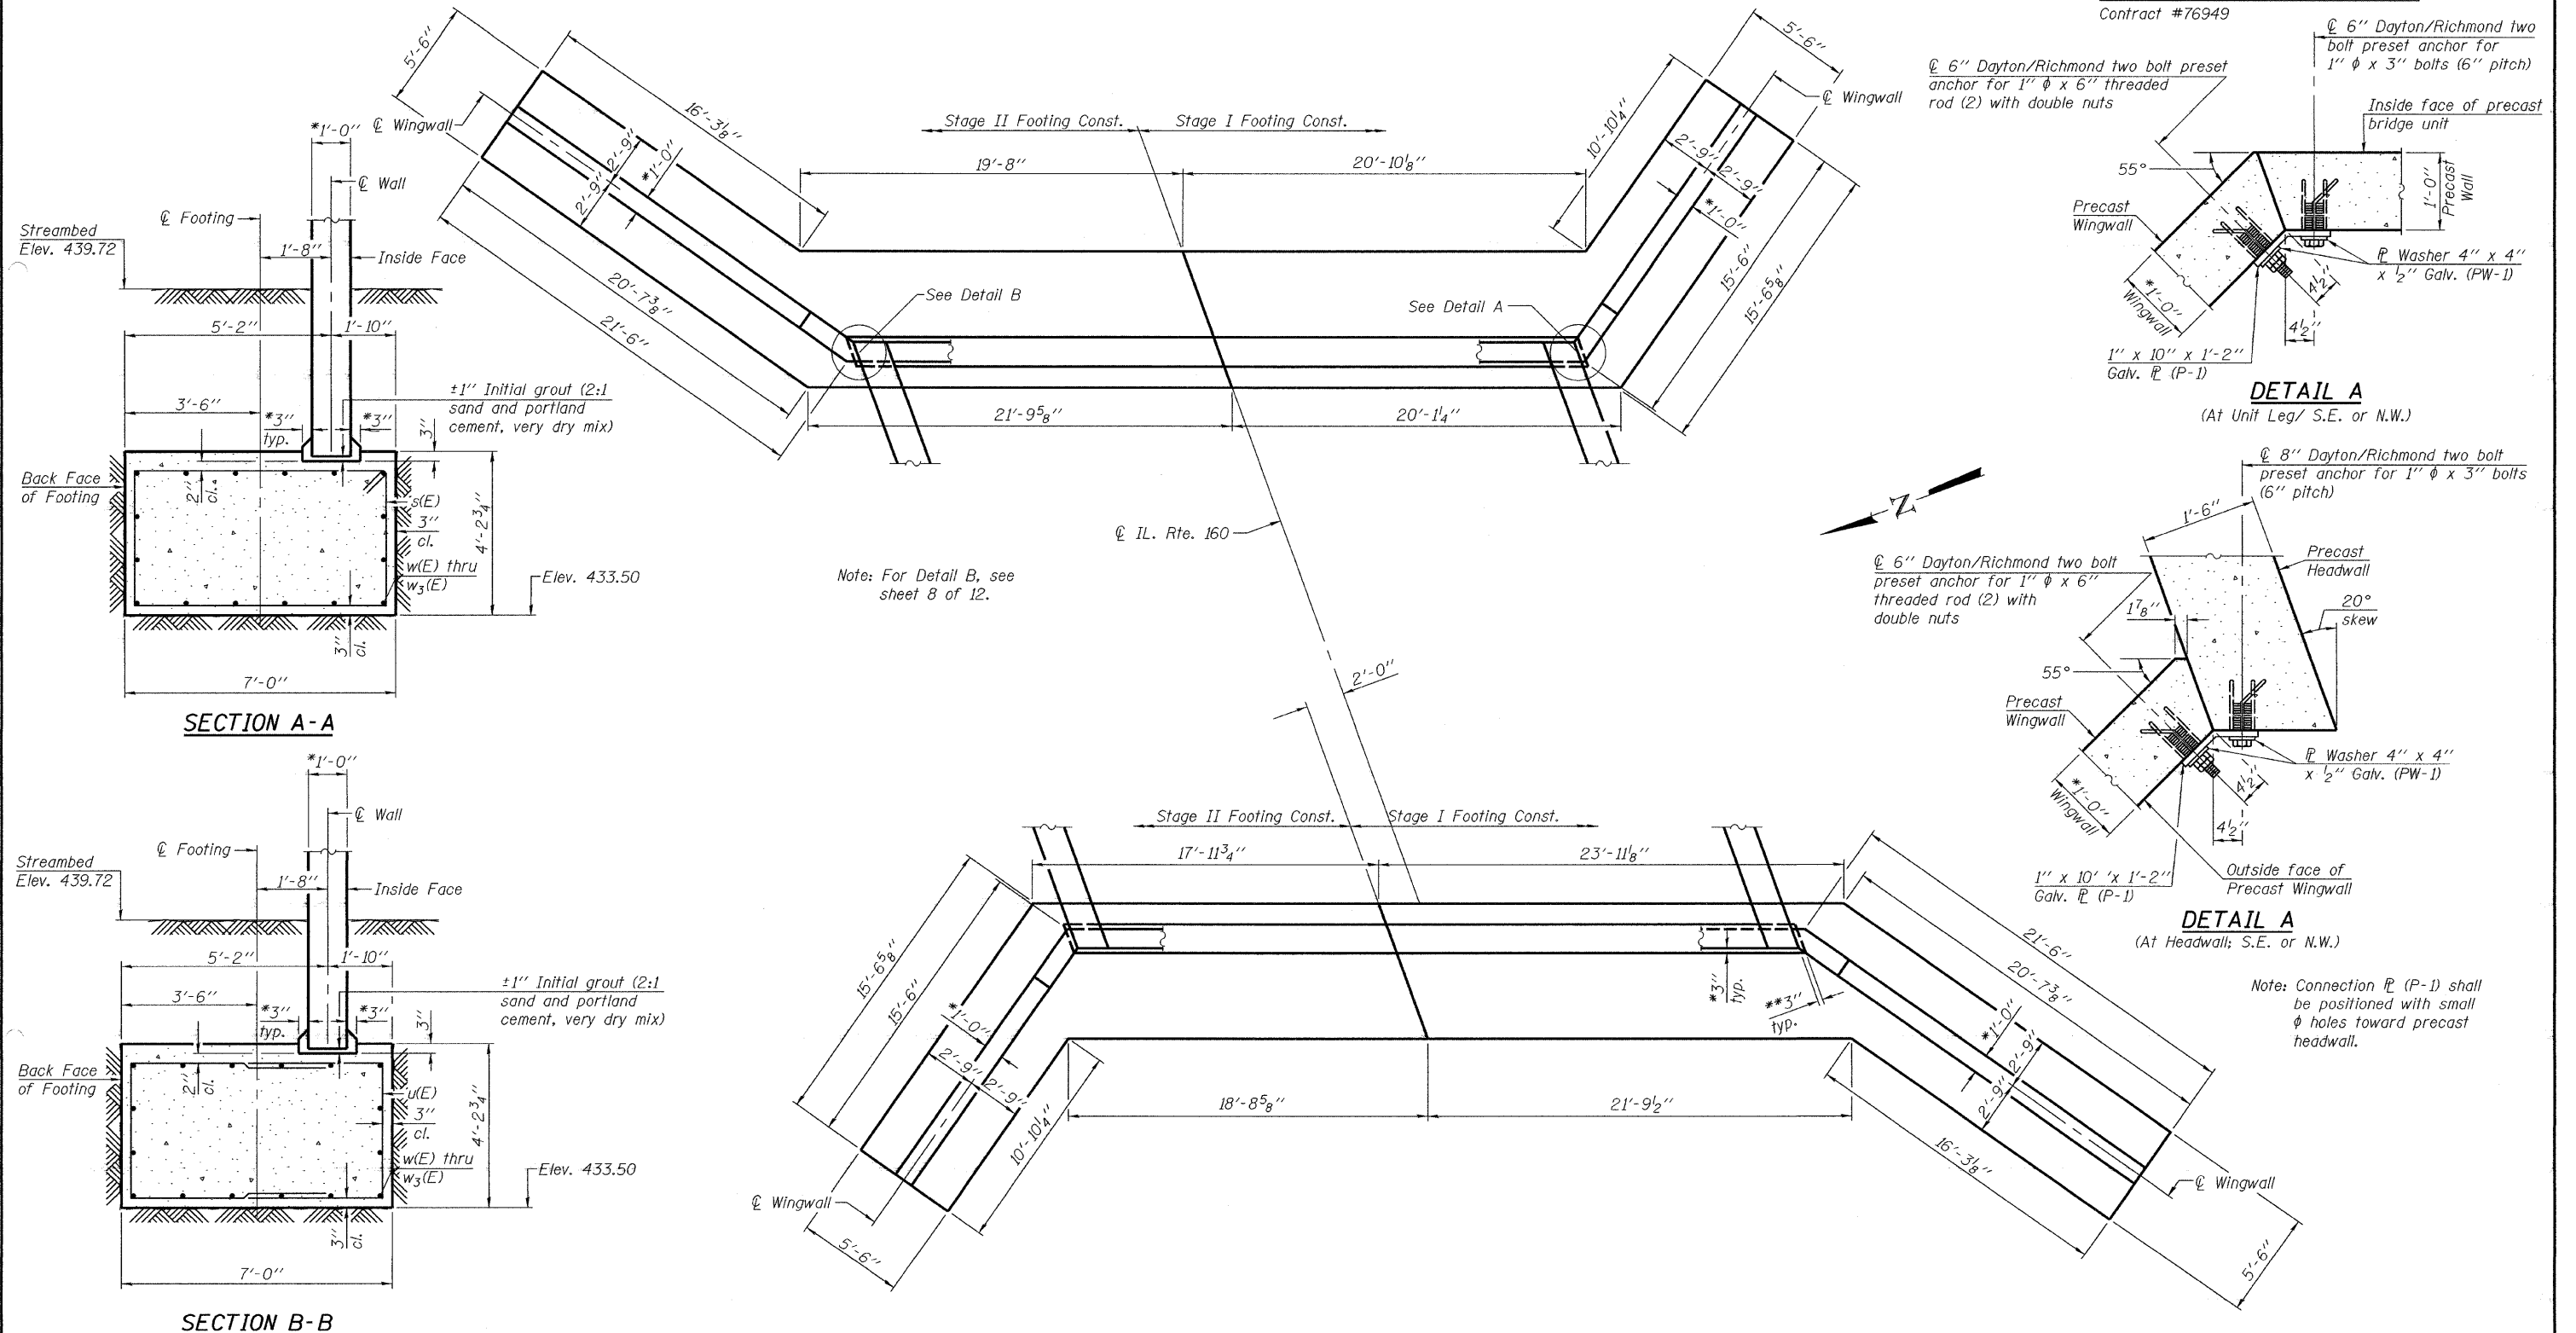

Note: For Detail B, see sheet 8 of 12.

6" Dayton/Richmond two bolt preset anchor for 1" x 6" threaded rod (2) with double nuts

DETAIL A
(At Unit Leg/ S.E. or N.W.)

DETAIL A
(At Headwall; S.E. or N.W.)

Note: Connection (P-1) shall be positioned with small ϕ holes toward precast headwall.

*Slab and wall thickness and shape may vary as per manufacturer's design.
**May vary due to tolerances in the precast unit.

SECTION A-A

SECTION B-B

DESIGNED	Nicholas R. Barnett
CHECKED	Ray Ahanchi
DRAWN	Gregory D. Farmer
CHECKED	NRB/GRA

EXAMINED	Thomas J. Domagala	January 28 2008
PASSED	Ralph E. Anderson	

FOOTING DETAILS
F.A.S. RTE. 1832 - SEC. 5BR-2
WASHINGTON COUNTY
STATION 1511+01.00
STRUCTURE NO. 095-0078